
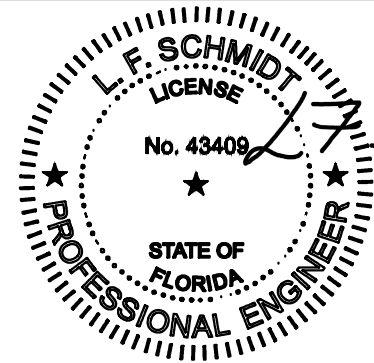


GLAZED FIBERGLASS PATIO DOOR SINGLE w/ or w/out SIDELITE(S) OUTSWING "IMPACT"

GENERAL NOTES


- This product evaluation drawing has been developed in compliance with the 8th Edition (2023) Florida Building Code (FBC) including the "High Velocity Hurricane Zone" (HVHZ).
- Product anchors shall be as listed and spaced as shown on details. Anchor embedment to base material shall be beyond wall dressing or stucco.
- When used in the "HVHZ", this product complies with Section 1626 of the FBC and does not require an impact resistant covering.
- When used in areas outside of the "HVHZ" requiring wind borne debris protection, this product complies with FBC Sections 1609.1.2 & R301.2.1.2 and does not require an impact resistant covering. This product meets missile level "D" and includes Wind Zone 4 as defined in ASTM E 1996 and FBC Sections 1609.1.2.2 & R301.2.1.2.1.
- For 2x stud framing construction, anchoring of these units shall be the same as that shown for 2x buck masonry construction.
- Site conditions that deviate from the details of this drawing require further engineering analysis by a licensed engineer or registered architect.
- This product meets the water infiltration requirements for the "HVHZ".

TABLE OF CONTENTS			
SHEET #	DESCRIPTION	SHEET #	
1	Typical Elevations, Design Pressures & General Notes	7	Horizontal & Vertical Cross Sections (1X Buck)
2	Door & Sidelite Panel Details	8	Horizontal & Vertical Cross Sections (Direct to Masonry)
3	Life Frame Glazing Details	9	Vertical Cross Sections (Thresholds)
4	Elevations	10	Buck Anchoring
5	Horizontal Cross Sections	11	Frame Anchoring & Hardware Details
6	Horizontal & Vertical Cross Sections (2X Buck)	12	Bill of Materials & Components

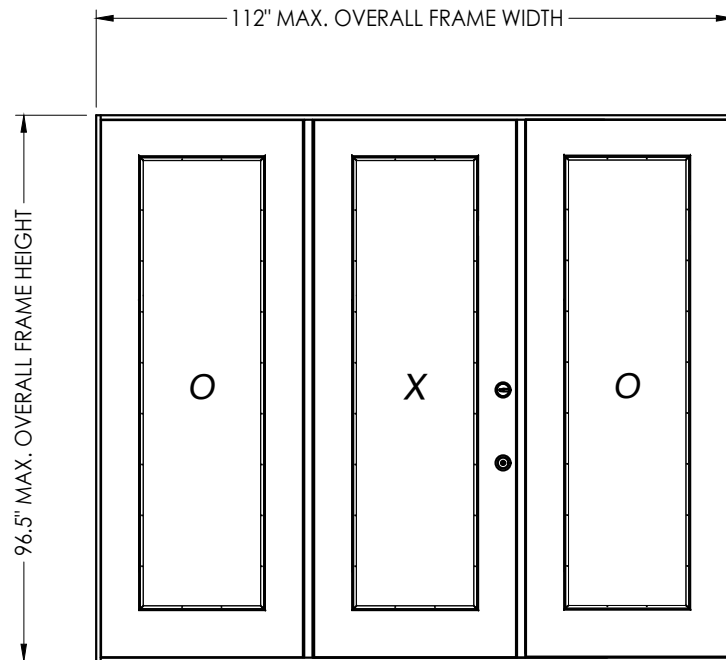

This item has been digitally signed and sealed by
L. F. Schmidt, P.E. on the date adjacent to the seal.
Printed copies of this document are not
considered signed and sealed and the signature
must be verified on any electronic copies.

THIS PRODUCT APPROVAL IS VALID
ONLY FOR THE STATE OF FLORIDA

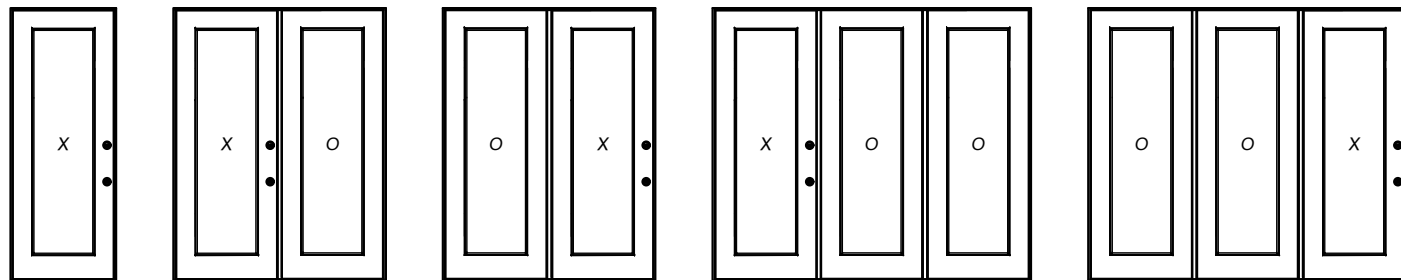

X

XO, OX

OX, XO

XOO, OOX

OOX, XOO

CONTINUOUS HEAD & SILL

CONFIGURATION	MAX. FRAME DIMENSION	INTEGRAL MULLION SIZE	DESIGN PRESSURE (PSF) OUTSWING	
			POSITIVE	NEGATIVE
X	37.5" x 96.5"	N/A	+50.0	-50.0
OX, XO	74.0" x 96.5"	2.125" STD	+40.0	-40.0
	74.75" x 96.5"	2.625" FAT BOY	+50.0	-50.0
OXO, XOO, OOX	111.0" x 96.5"	2.125" STD	+40.0	-40.0
	112.0" x 96.5"	2.625" FAT BOY	+50.0	-50.0

SEE SHEET 3 FOR GLAZING DESIGN PRESSURE LIMITATIONS

Documents Prepared By:
Lyndon F. Schmidt
P.E. No. 43409

RW BUILDING CONSULTANTS, INC.
P.O. Box 230, Valrico, FL 33595
Phone No.: 813.659.9197
FBPE Registry No. 9813

PRODUCT: TRINITY
FIBERGLASS PATIO DOOR
"Impact"
PART OR ASSEMBLY:
TYPICAL ELEVATION, DESIGN
PRESSURES & GENERAL NOTES

NO.	DATE	REVISIONS
1	8/01/23	UPDATE TO 8TH ED. (2023) FBC
		LFS
		BY

DATE: 6/13/23


SCALE: N.T.S.

DWG. BY: RW

CHK. BY: LFS

DRAWING NO.:
FL-37184.3



SHEET 1 OF 12

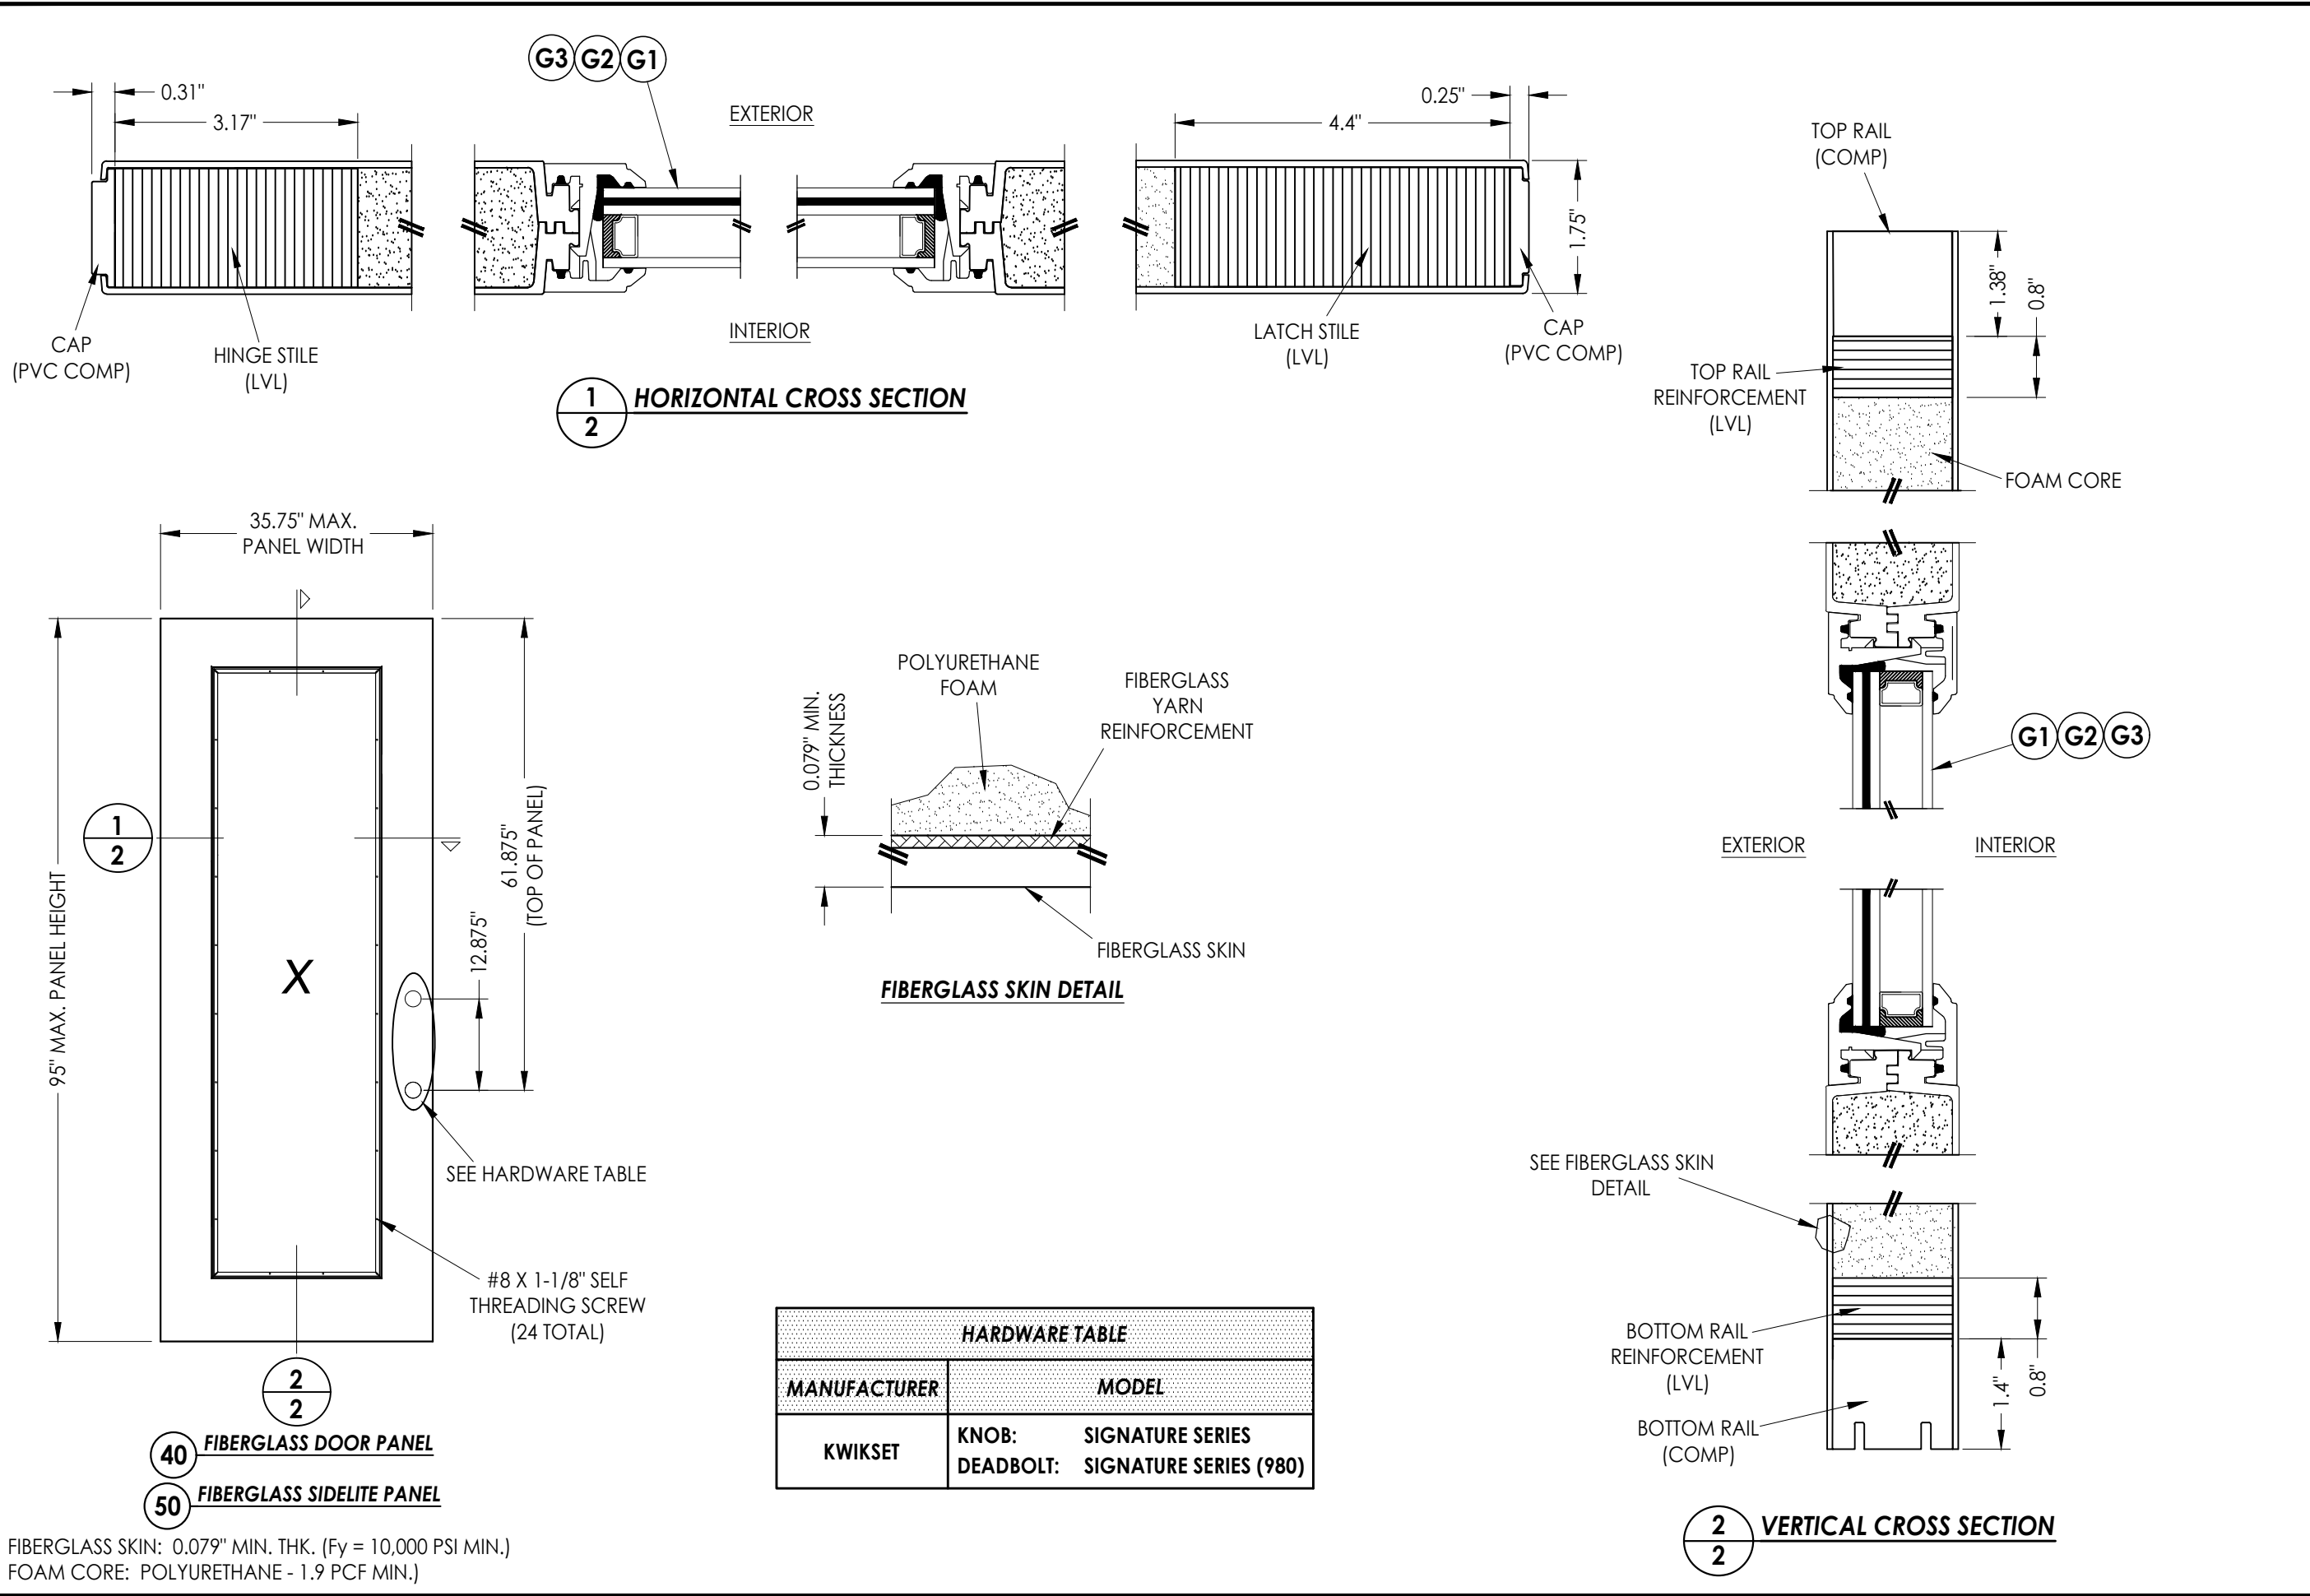


HARDWARE TABLE		
MANUFACTURER	MODEL	
KWIKSET	KNOB:	SIGNATURE SERIES
	DEADBOLT:	SIGNATURE SERIES (980)

[illegible]


Z:\2023 FBC Drawings\Trinity Glass Int\FL-37184 R2\FL-37184.3.dwg

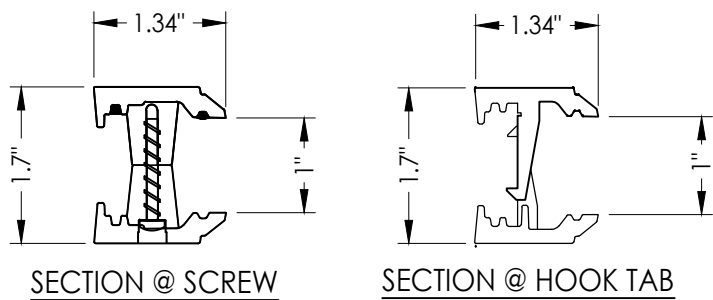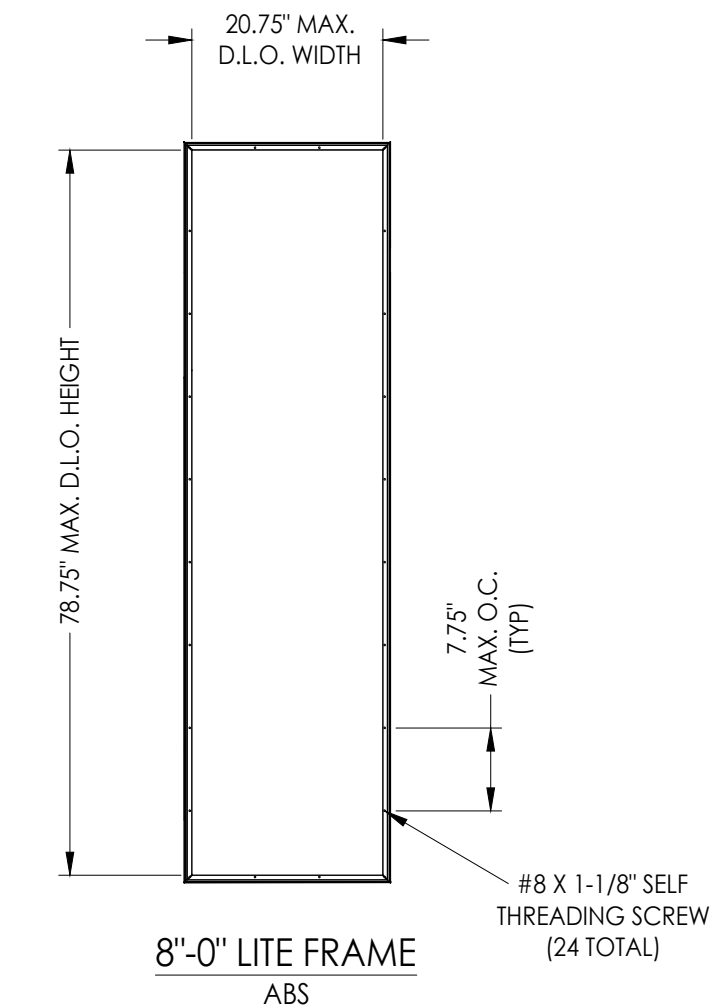


3A FLUSH GLAZING FRAME
ABS

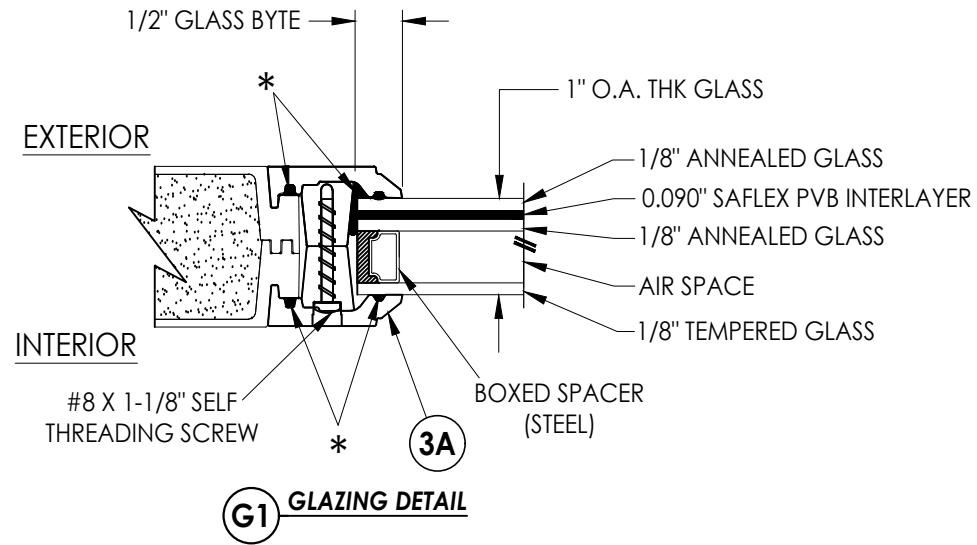

* DOW 995 STRUCTURAL SEALANT

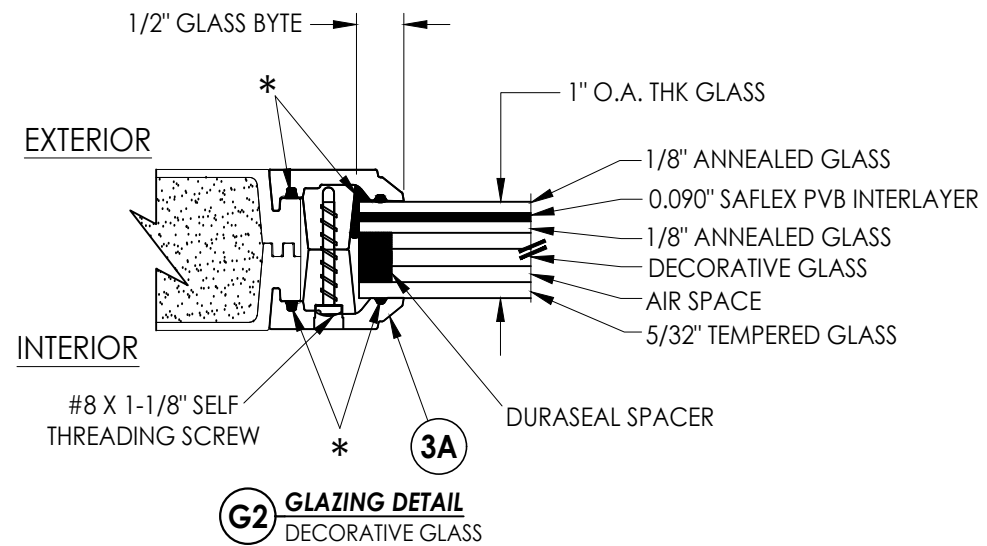

DECORATIVE GLASS
MAX. DESIGN PRESSURE = ±40 PSF

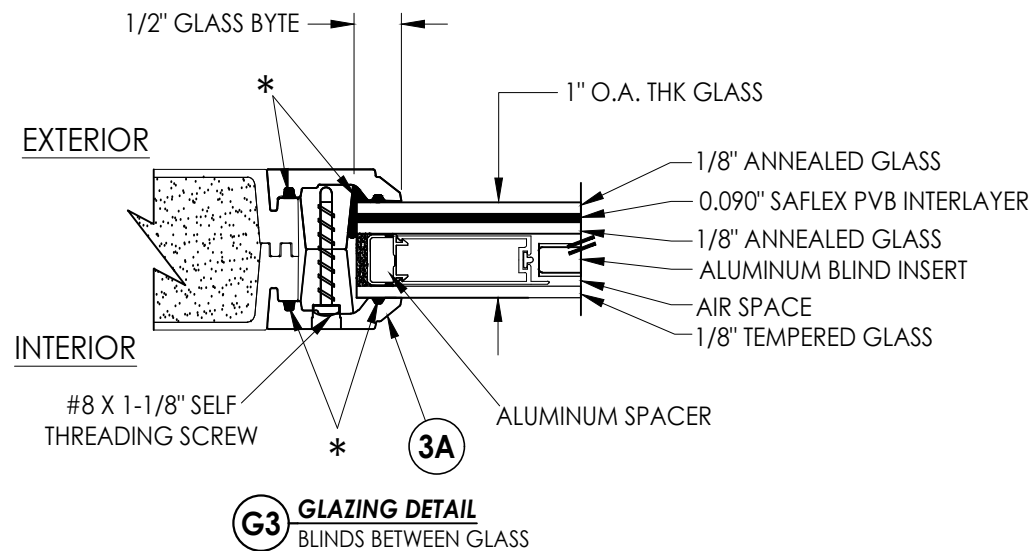

Documents Prepared By:
Lyndon F. Schmidt
P.E. No. 43409

RW BUILDING CONSULTANTS, INC.
P.O. Box 230, Valrico, FL 33595
Phone No.: 813.659.9197
FBPE Registry No. 9813

PRODUCT: TRINITY
FIBERGLASS PATIO DOOR
"Impact"

PART OR ASSEMBLY:
LITE FRAME
GLAZING DETAILS

NO.	DATE	DESCRIPTION	BY
1	8/01/23	UPDATE TO 8TH ED. (2023) FBC	LFS

REVISIONS

DATE: 6/13/23

SCALE: N.T.S.





DWG. BY: RW

CHK. BY: LFS

DRAWING NO.: FL-37184.3

SHEET 3 OF 12

Z:\2023 FBC Drawings\Trinity Glass Int\VL-37184 R2\FL-37184.3.dwg

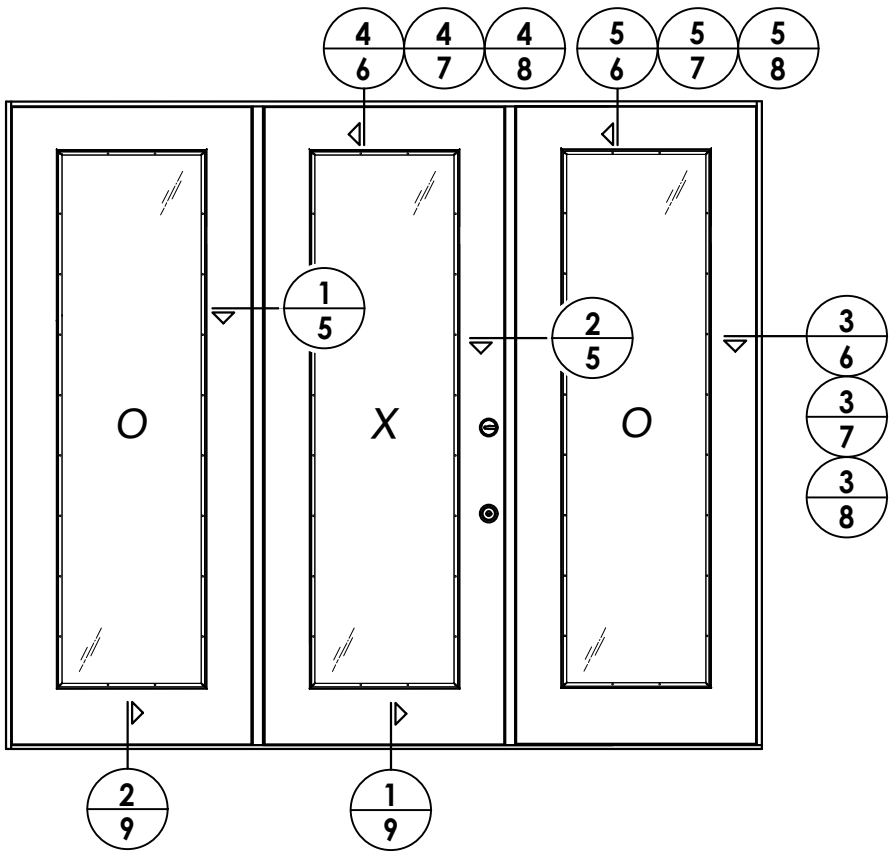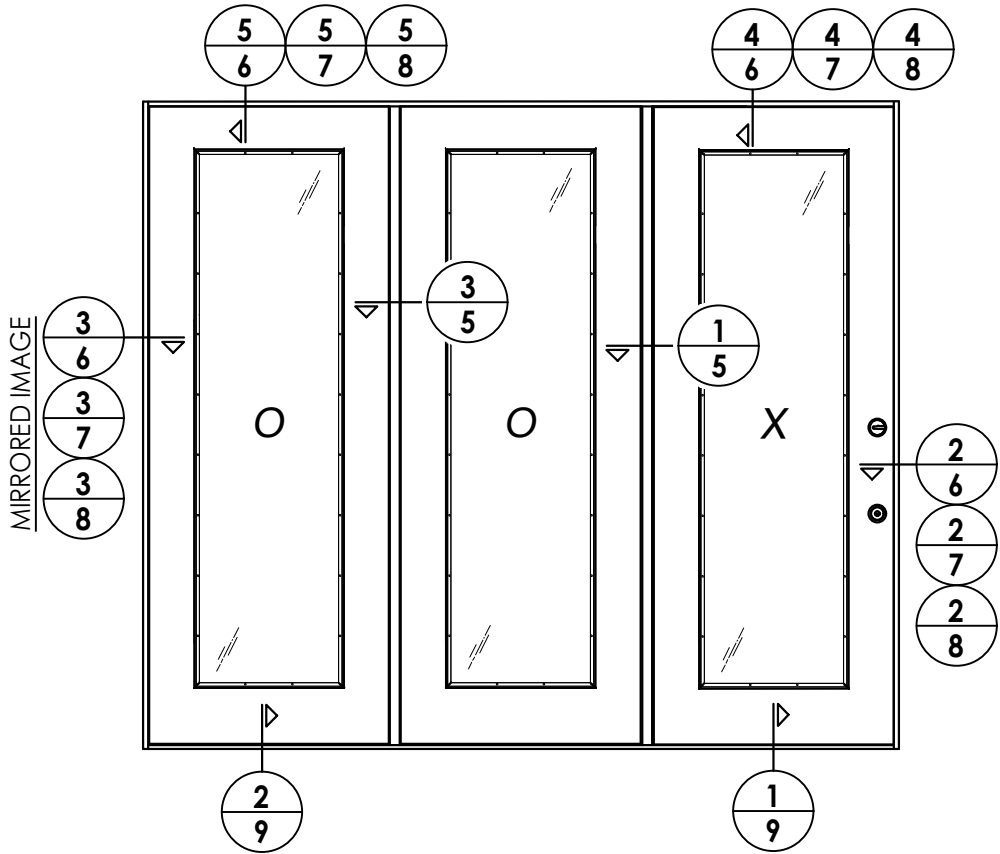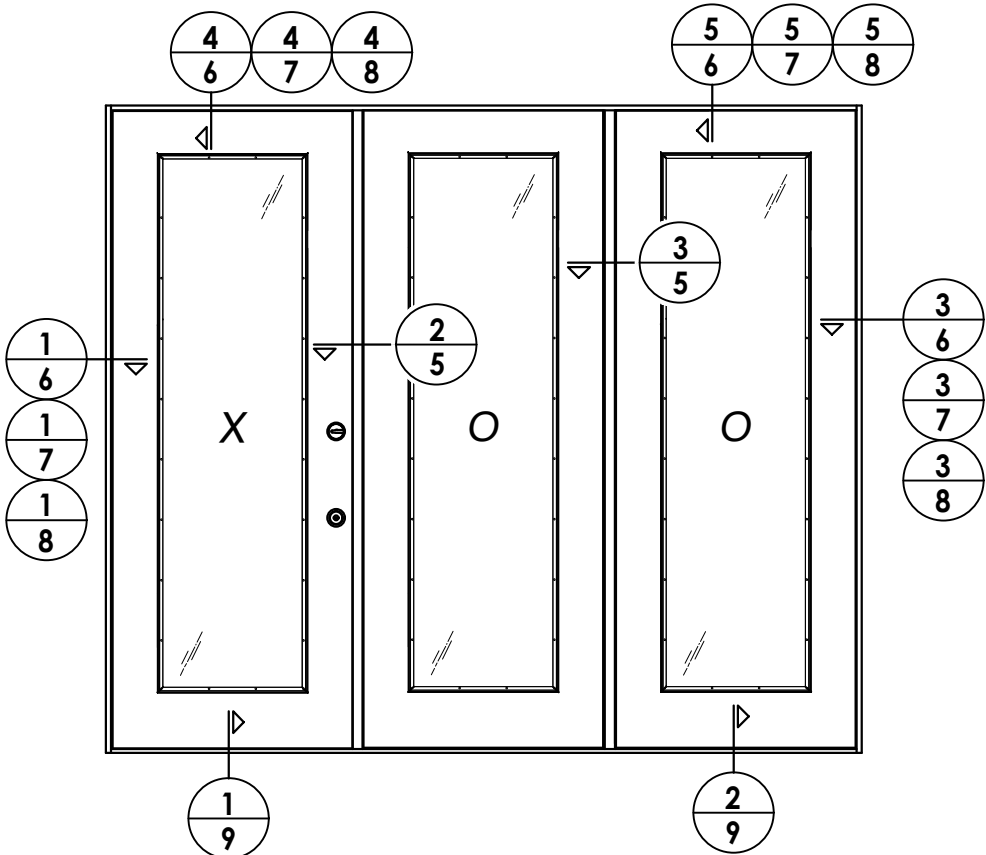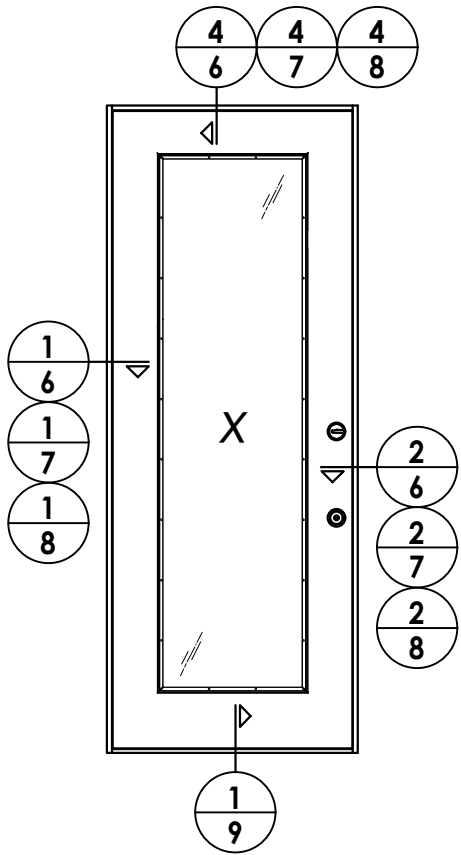

DATE: 6/13/23

SCALE: N.T.S.

DWG. BY: RW

CHK. BY: LFS

DRAWING NO.:
FL-37184.3

SHEET 4 OF 12

PRODUCT: TRINITY
FIBERGLASS PATIO DOOR
"Impact"

PART OR ASSEMBLY:
ELEVATIONS


Documents Prepared By:
Lyndon F. Schmidt
P.E. No. 43409

RW BUILDING CONSULTANTS, INC.
P.O. Box 230, Valrico, FL 33595
Phone No.: 813.659.9197
FBPE Registry No. 9813


NO.	DATE	DESCRIPTION	BY
1	8/01/23	UPDATE TO 8TH ED. (2023) FBC	LFS

REVISIONS


Z:\2023 FBC Drawings\Trinity Glass Int\FL-37184 R2\F-37184.3.dwg

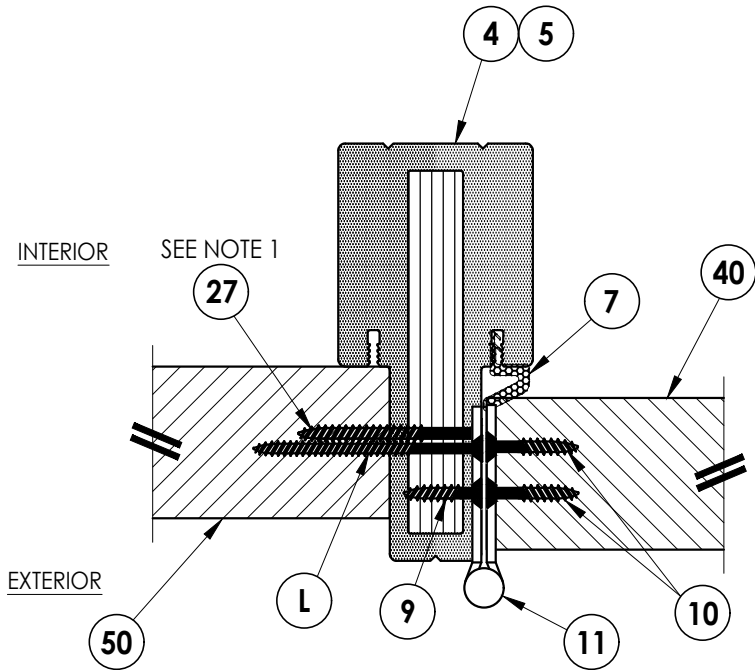

1
5 **HORIZONTAL CROSS SECTION**
SHOWN w/ STD MULLION

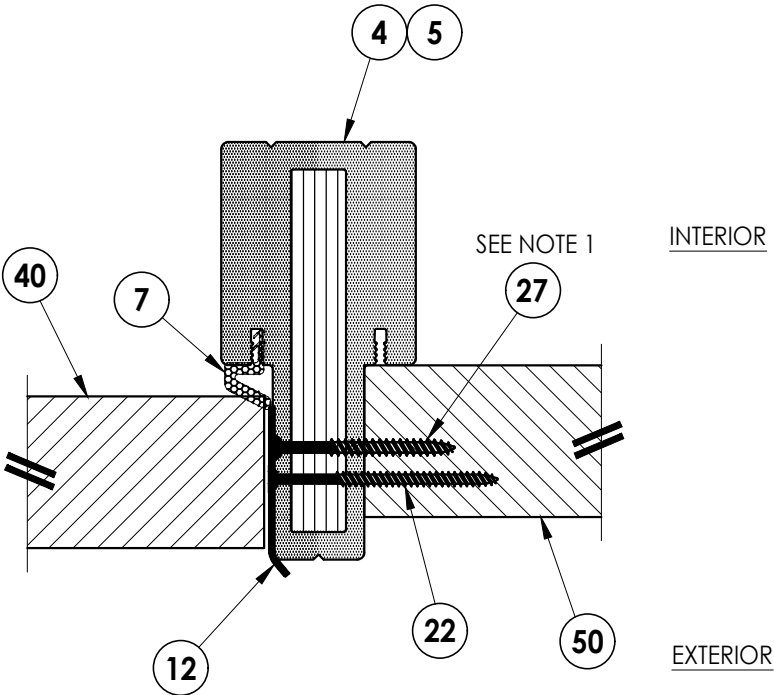


2
5 **HORIZONTAL CROSS SECTION**
SHOWN w/ STD MULLION

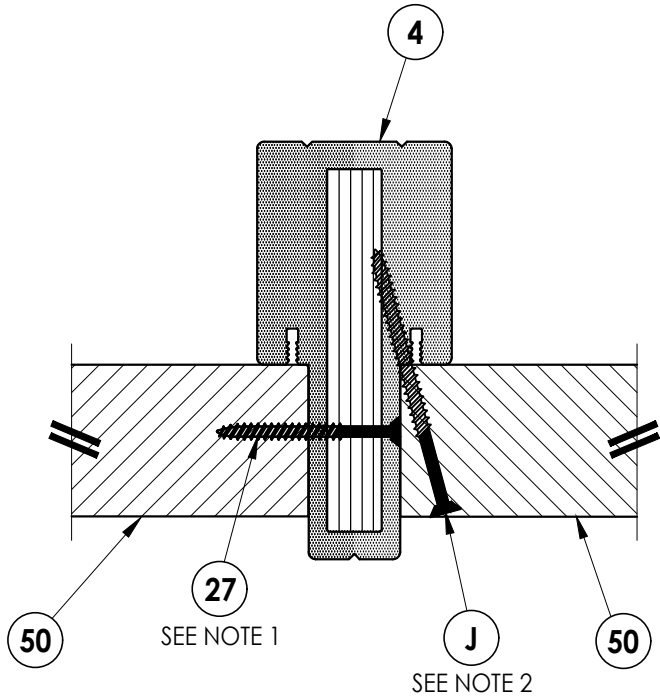

3
5 **HORIZONTAL CROSS SECTION**
SHOWN w/ STD MULLION

INTERIOR

EXTERIOR

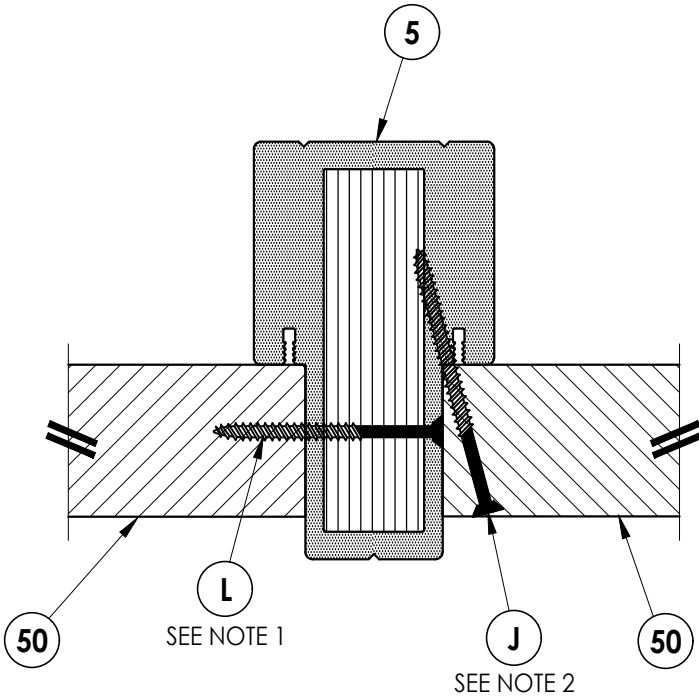

3
5 **HORIZONTAL CROSS SECTION**
SHOWN w/ FAT BOY MULLION

Notes:

1. Sidelite assembly screws located 6" from each end and 5 more screws equally spaced between (7 screws total per side jamb).
2. Sidelite assembly screws located 6" from each end and 6 more screws equally spaced between (8 screws total per side jamb).

Documents Prepared By:
Lyndon F. Schmidt
P.E. No. 43409

RW BUILDING CONSULTANTS, INC.
P.O. Box 230, Valrico, FL 33595
Phone No.: 813.659.9197
FBPE Registry No. 9813

PRODUCT: TRINITY
FIBERGLASS PATIO DOOR
"Impact"

PART OR ASSEMBLY:
HORIZONTAL
CROSS SECTIONS

NO.	DATE	REVISIONS
1	8/01/23	UPDATE TO 8TH ED. (2023) FBC
		LFS
		BY

DATE: 6/13/23

SCALE: N.T.S.

DWG. BY: RW




CHK. BY: LFS

DRAWING NO.:

FL-37184.3

SHEET 5 OF 12


Z:\2023 FBC Drawings\Trinity Glass Int\FL-37184 R2\FL-37184.3.dwg

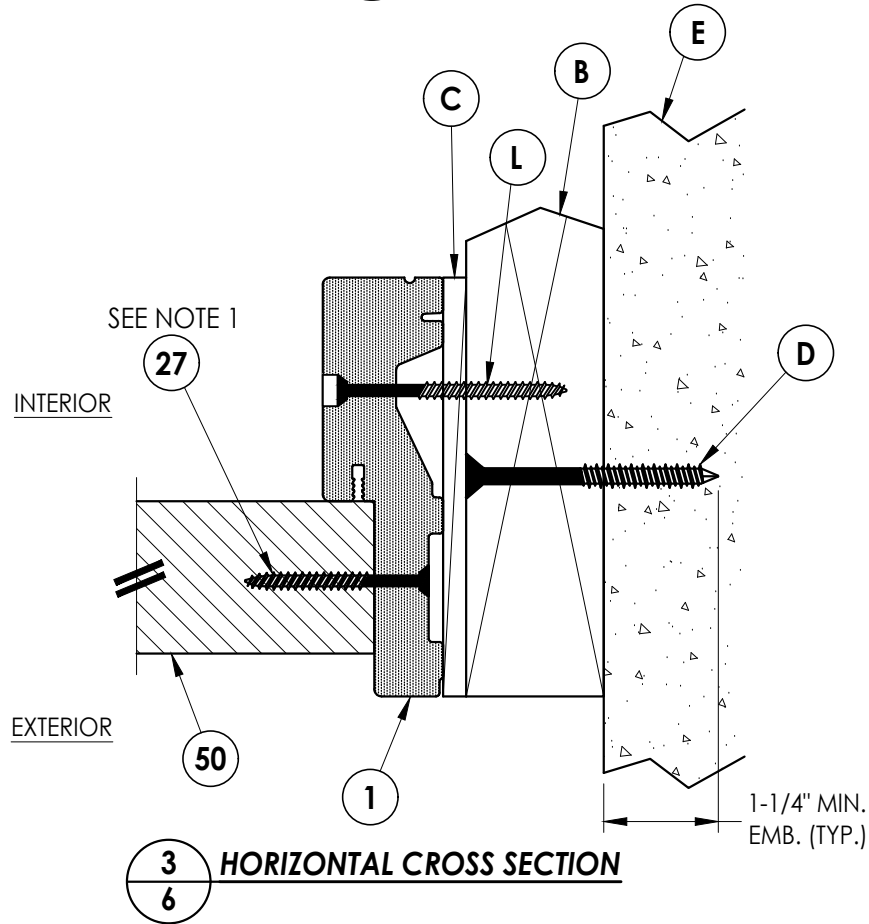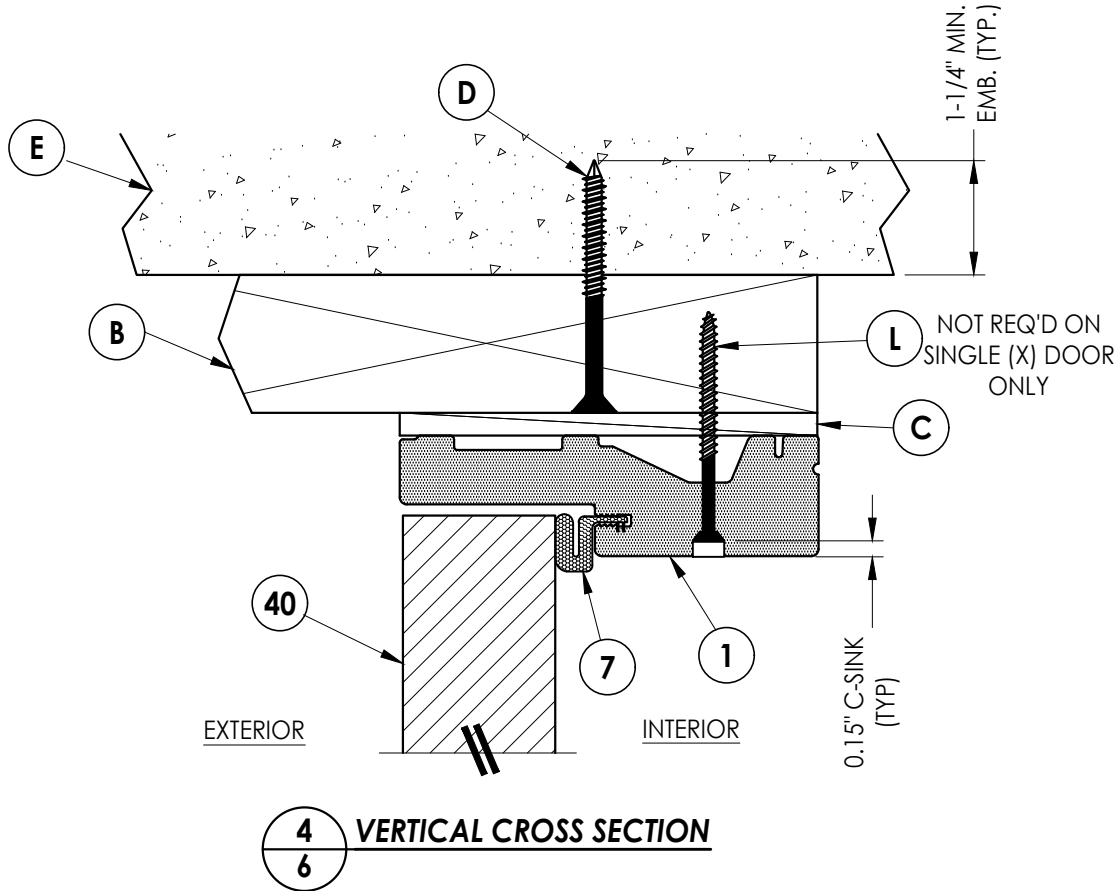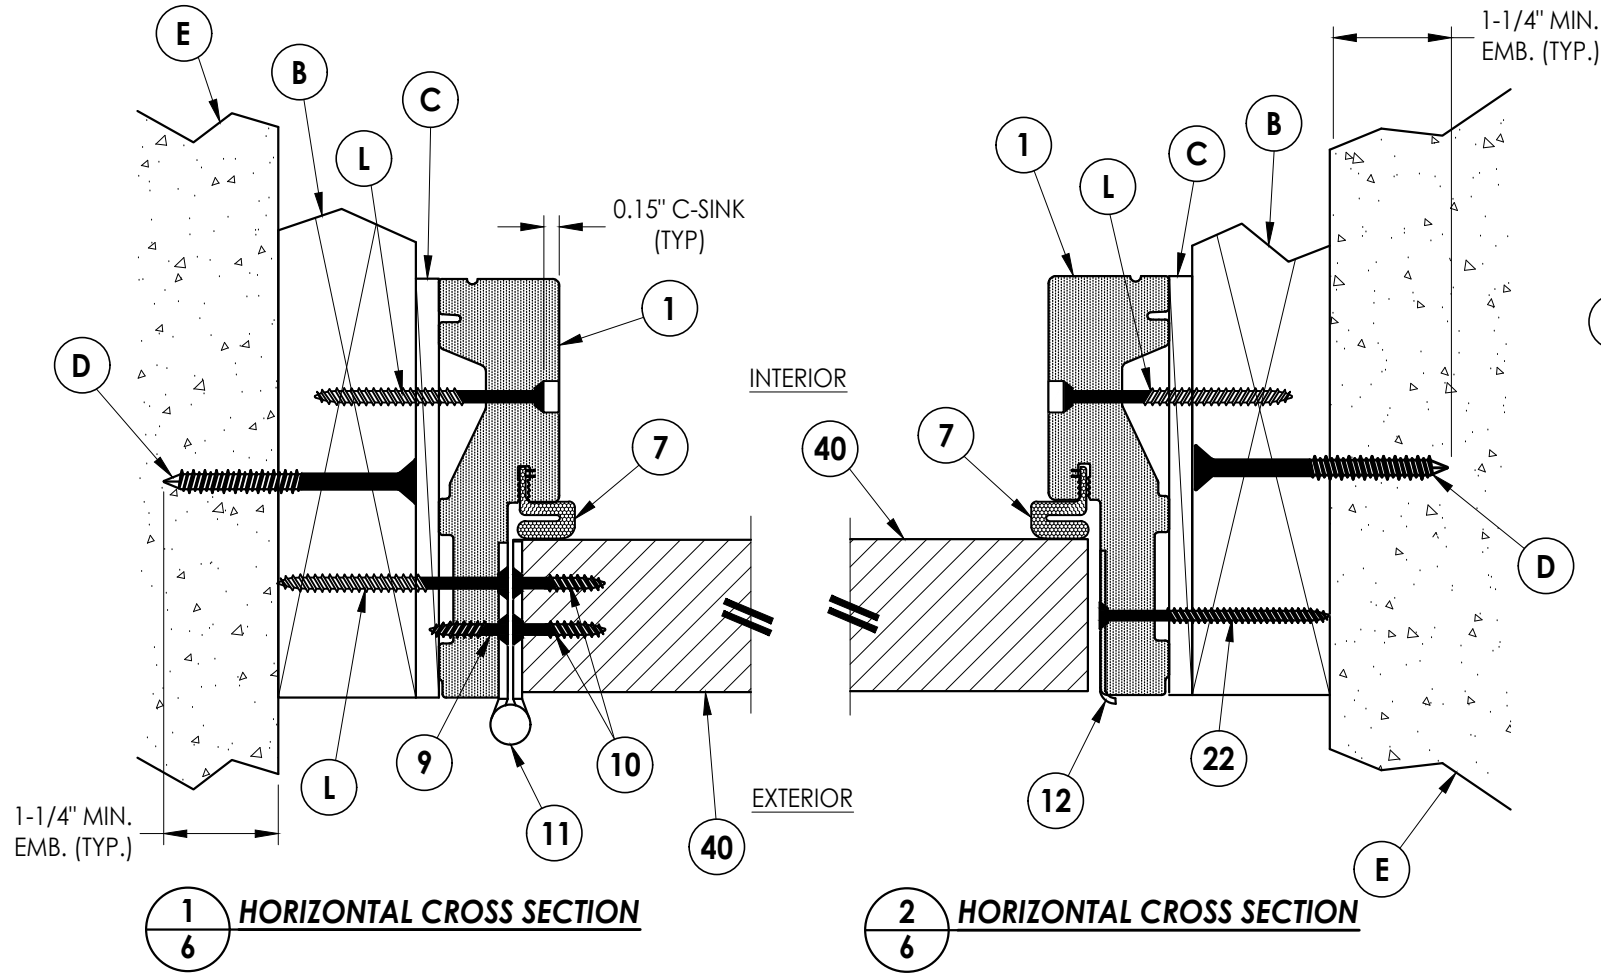


- Notes:
1. Sidelite assembly screws located 6" from each end and 5 more screws equally spaced between (7 screws total per side jamb).
 2. Sidelite assembly screws located 10" from each end (2 screws total along head & sill).

Documents Prepared By: Lyndon F. Schmidt P.E. No. 43409		RW BUILDING CONSULTANTS, INC. P.O. Box 230, Valrico, FL 33595 Phone No.: 813.659.9197 FBPE Registry No. 9813	
PRODUCT:	TRINITY FIBERGLASS PATIO DOOR "Impact"	PART OR ASSEMBLY:	HORIZONTAL & VERTICAL CROSS SECTIONS (2X BUCK)
		NO.	DATE
		1	8/01/23
			UPDATE TO 8TH ED. (2023) FBC
			LFS
			BY
REVISIONS			
DATE: 6/13/23			
SCALE: N.T.S.			
DWG. BY: RW			
CHK. BY: LFS			
DRAWING NO.: FL-37184.3			
SHEET 6 OF 12			


Z:\2023 FBC Drawings\Trinity Glass Int\FL-37184 R2\F-37184.3.dwg

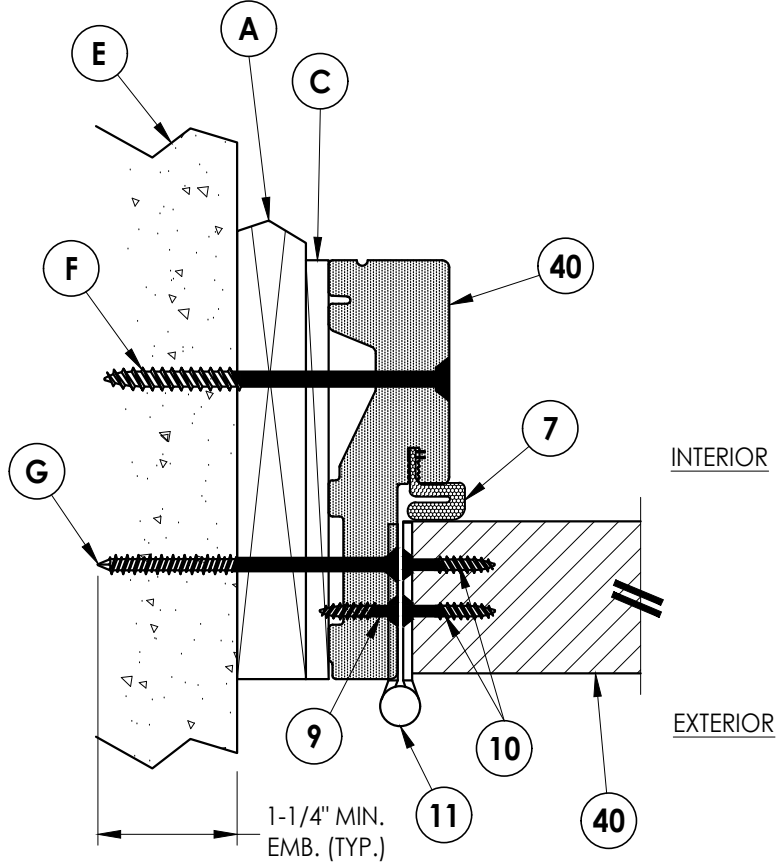


1
7 **HORIZONTAL CROSS SECTION**
Shown w/ 1X sub-buck

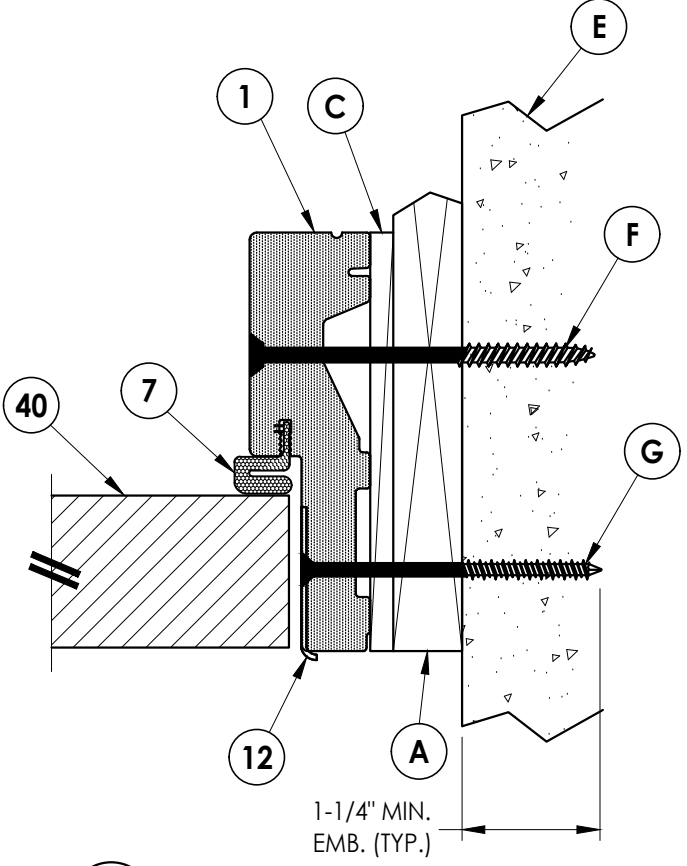


2
7 **HORIZONTAL CROSS SECTION**
Shown w/ 1X sub-buck

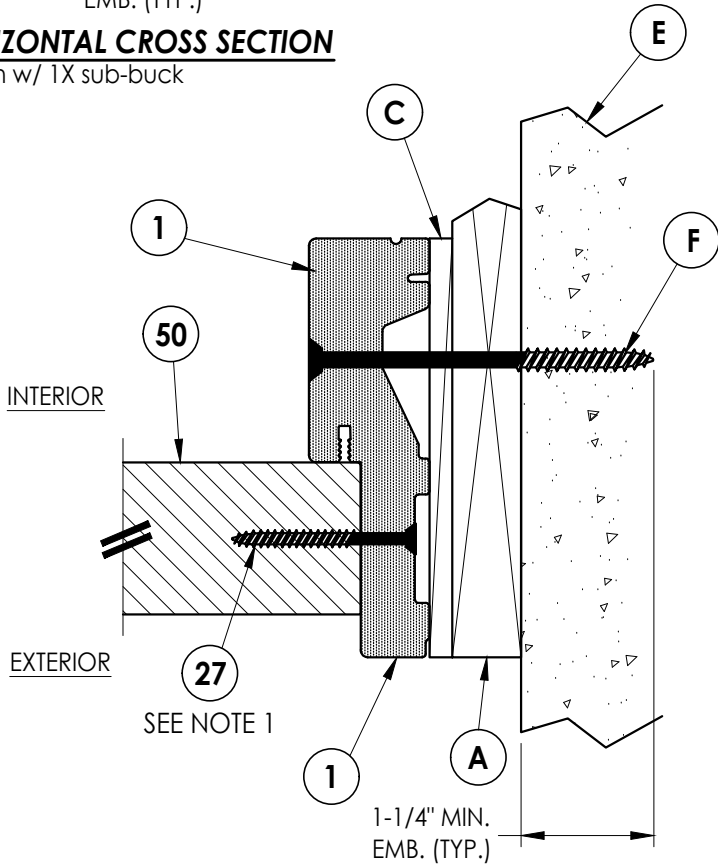

3
7 **HORIZONTAL CROSS SECTION**
Shown w/ 1X sub-buck

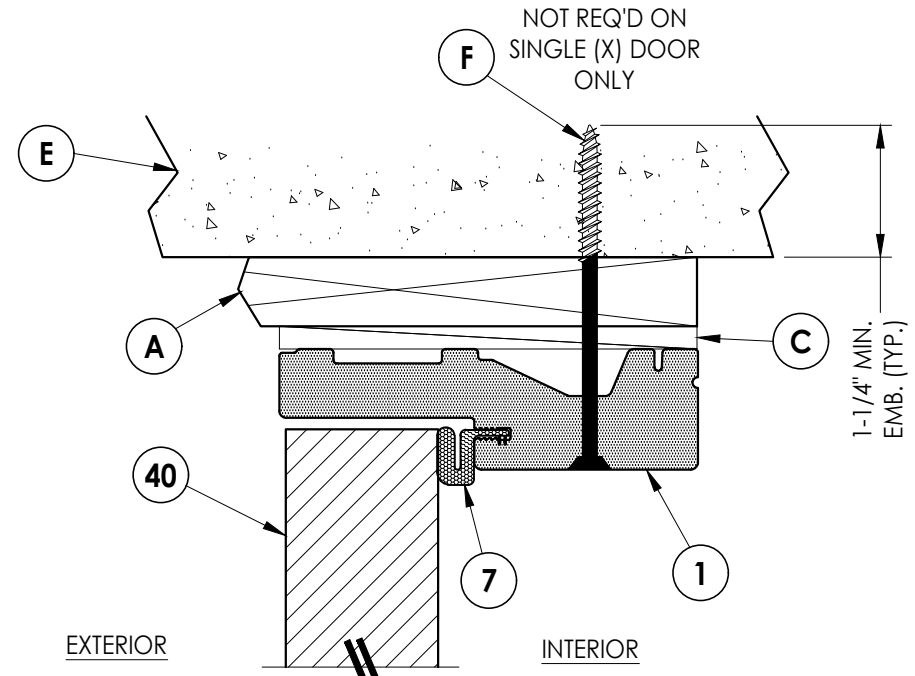

4
7 **VERTICAL CROSS SECTION**
Shown w/ 1X sub-buck

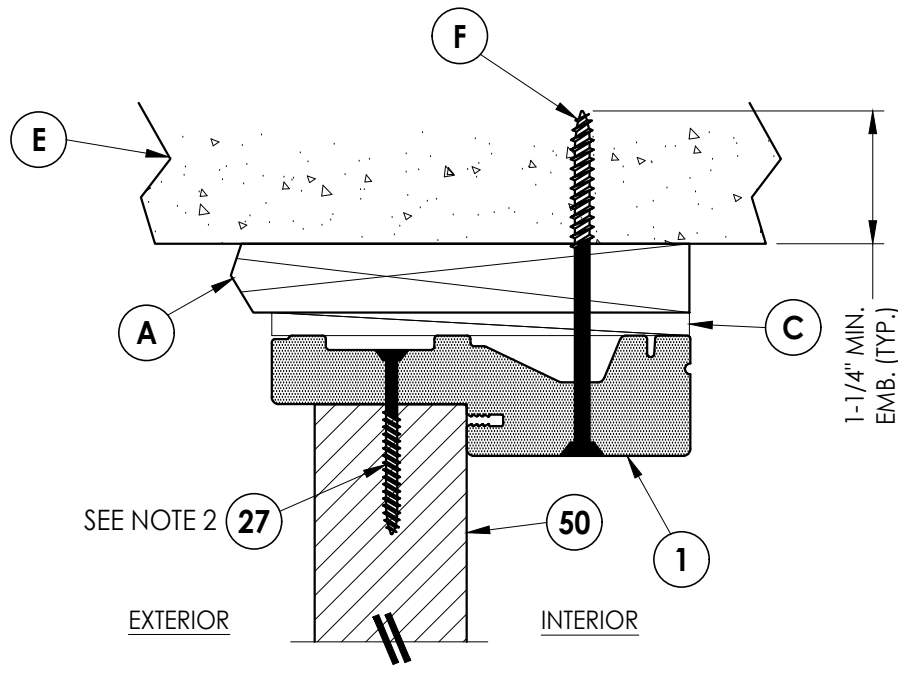


5
7 **VERTICAL CROSS SECTION**
Shown w/ 1X sub-buck


- Notes:
1. Sidelite assembly screws located 6" from each end and 5 more screws equally spaced between (7 screws total per side jamb).
 2. Sidelite assembly screws located 10" from each end (2 screws total along head & sill).

Documents Prepared By: Lyndon F. Schmidt P.E. No. 43409										BUILDING CONSULTANTS, INC. P.O. Box 230, Valrico, FL 33595 Phone No.: 813.659.9197 FBPE Registry No. 9813	
PRODUCT: TRINITY FIBERGLASS PATIO DOOR "Impact"										PART OR ASSEMBLY: HORIZONTAL & VERTICAL CROSS SECTIONS (1X BUCK)	
	</


Z:\2023 FBC Drawings\Trinity Glass Int\FL-37184 R2\F-37184.3.dwg

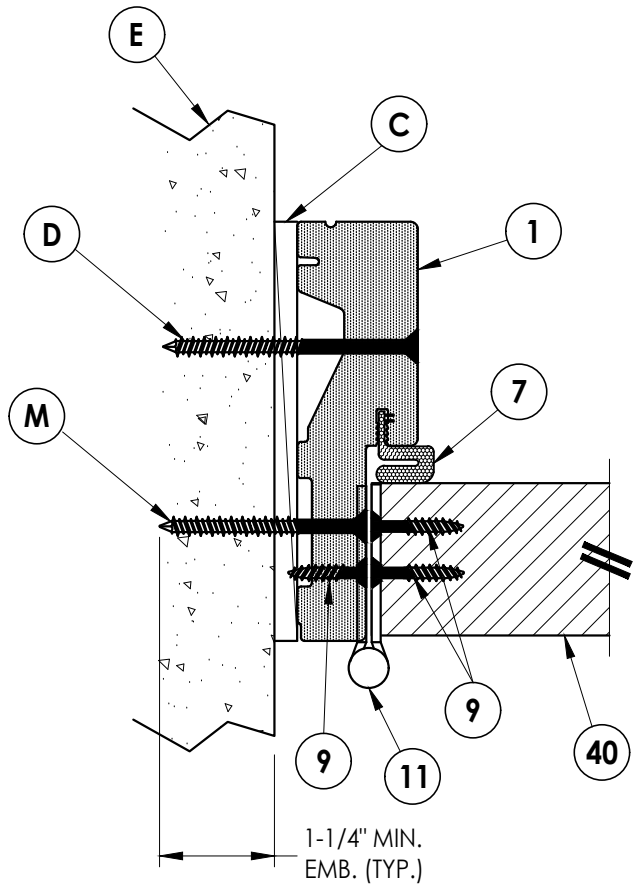


1
8 **HORIZONTAL CROSS SECTION**
Shown Direct to Masonry

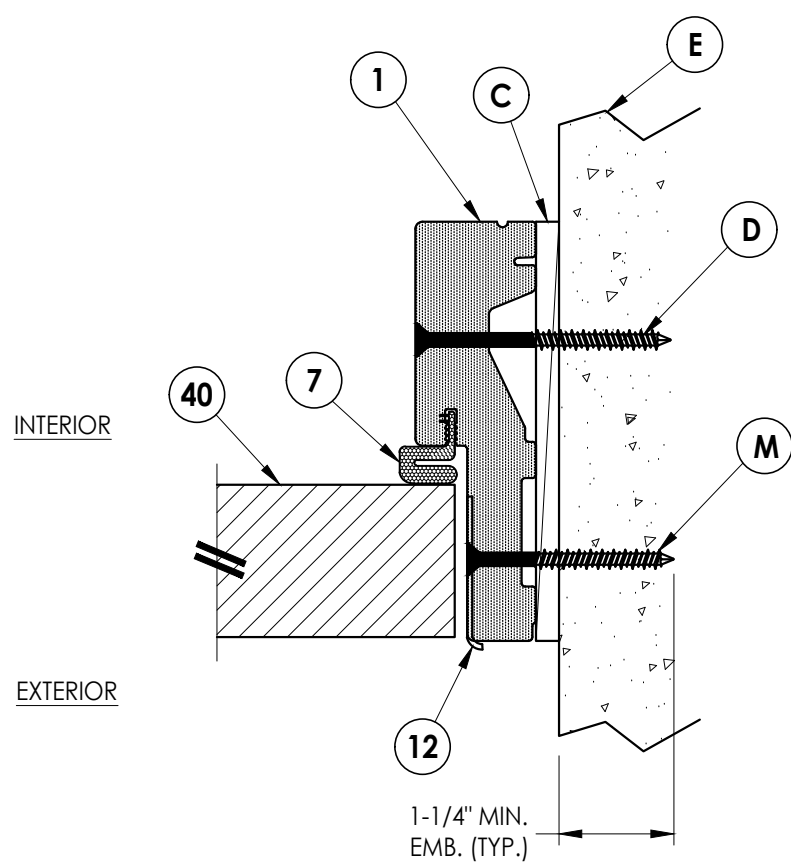


2
8 **HORIZONTAL CROSS SECTION**
Shown Direct to Masonry

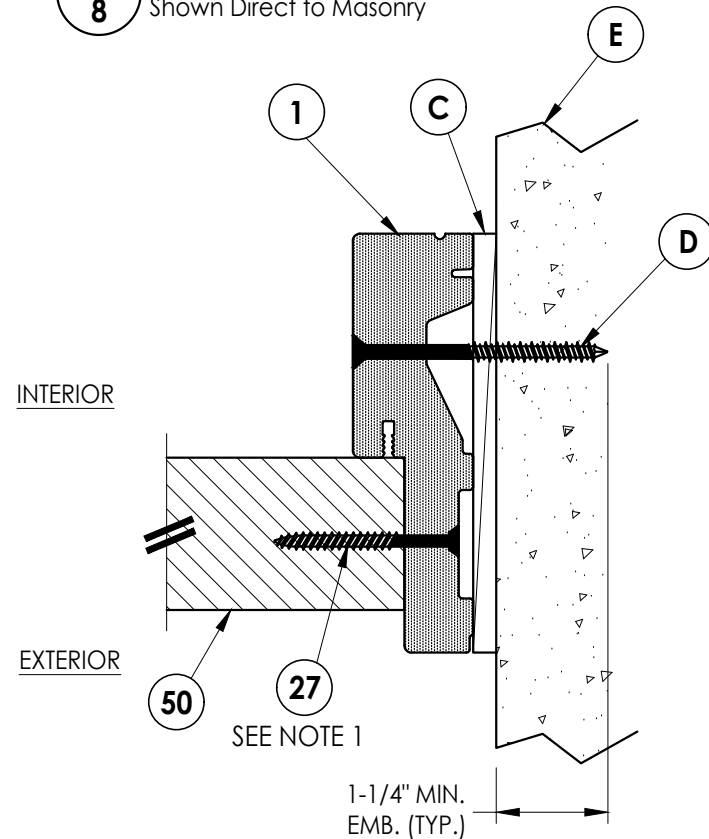

3
8 **HORIZONTAL CROSS SECTION**
Shown Direct to Masonry

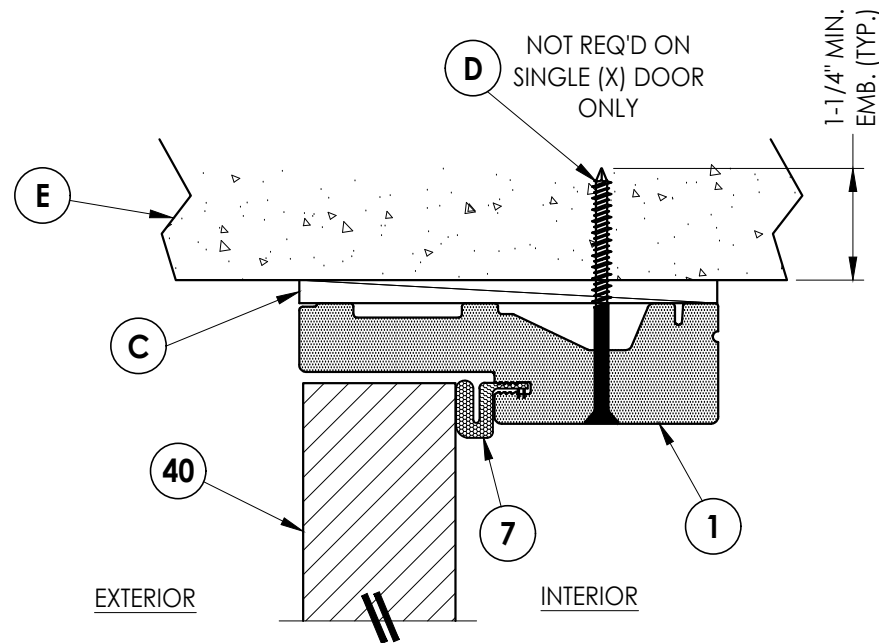

4
8 **VERTICAL CROSS SECTION**
Shown Direct to Masonry

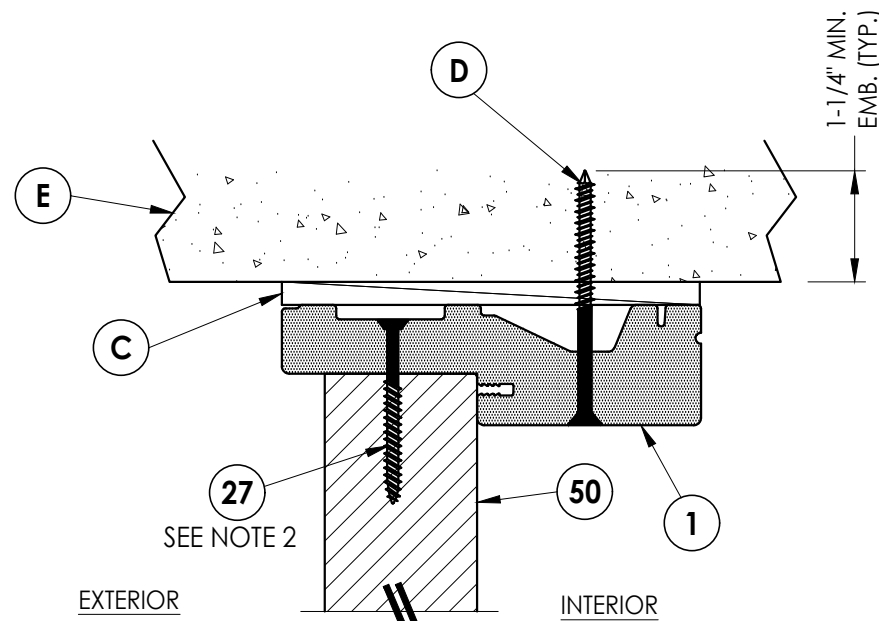

5
8 **VERTICAL CROSS SECTION**
Shown Direct to Masonry

Notes:

1. Sidelite assembly screws located 6" from each end and 5 more screws equally spaced between (7 screws total per side jamb).
2. Sidelite assembly screws located 10" from each end (2 screws total along head & sill).

Documents Prepared By:
Lyndon F. Schmidt
P.E. No. 43409



RW BUILDING CONSULTANTS, INC.
P.O. Box 230, Valrico, FL 33595
Phone No.: 813.659.9197
FBPE Registry No. 9813

PRODUCT:		PART OR ASSEMBLY:	
TRINITY		FIBERGLASS PATIO DOOR "Impact"	
		HORIZONTAL & VERTICAL CROSS SECTIONS (DIRECT TO MASONRY)	
NO.	DATE	REVISIONS	
		BY	LFS
1	8/01/23	UPDATE TO 8TH ED. (2023) FBC	
DATE: 6/13/23			
SCALE: N.T.S.			
DWG. BY: RW			
CHK. BY: LFS			
DRAWING NO.: FL-37184.3			
SHEET 8 OF 12			

Z:\2023 FBC Drawings\Trinity Glass Int\FL-37184 R2\FL-37184.3.dwg

Notes:

1. Sidelite assembly screws located 10" from each end (2 screws total along head & sill).

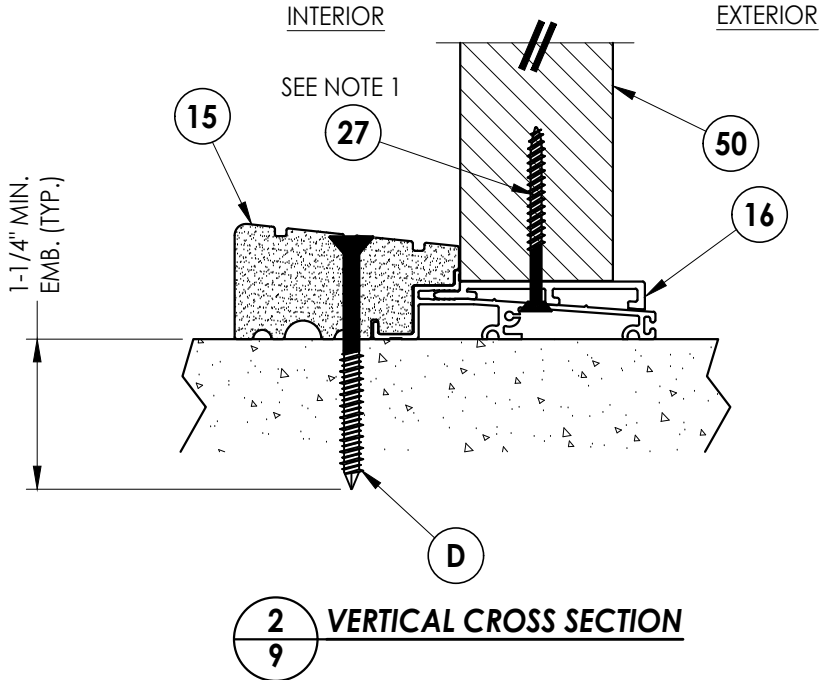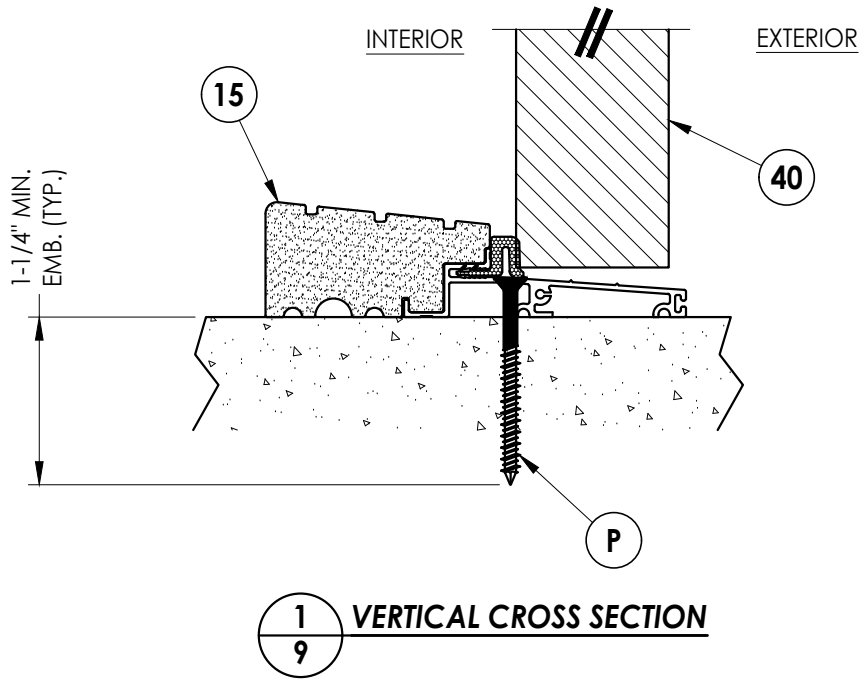

DATE: 6/13/23
SCALE: N.T.S.
DWG. BY: RW
CHK. BY: LFS
DRAWING NO.: FL-37184.3
SHEET 9 OF 12




NO.	DATE	REVISIONS
1	8/01/23	UPDATE TO 8TH ED. (2023) FBC
		LFS
		BY

PRODUCT:	TRINITY FIBERGLASS PATIO DOOR "Impact"
PART OR ASSEMBLY:	VERTICAL CROSS SECTIONS (THRESHOLDS)

Documents Prepared By:
Lyndon F. Schmidt
P.E. No. 43409

RW BUILDING CONSULTANTS, INC.
P.O. Box 230, Valrico, FL 33595
Phone No.: 813.659.9197
FBPE Registry No. 9813

Z:\2023 FBC Drawings\Trinity Glass Int'\FL-37184 R2\FL-37184.3.dwg

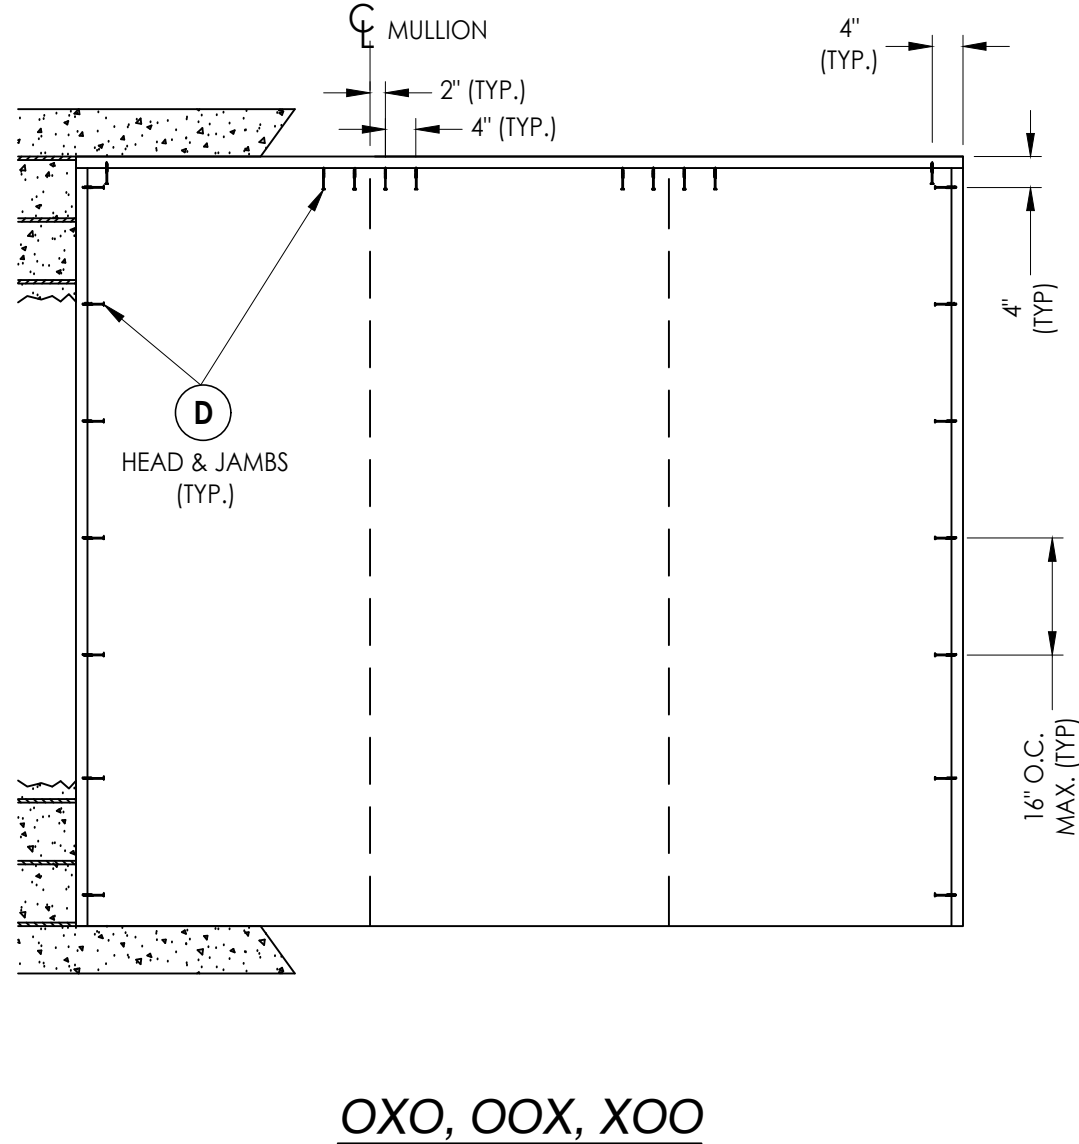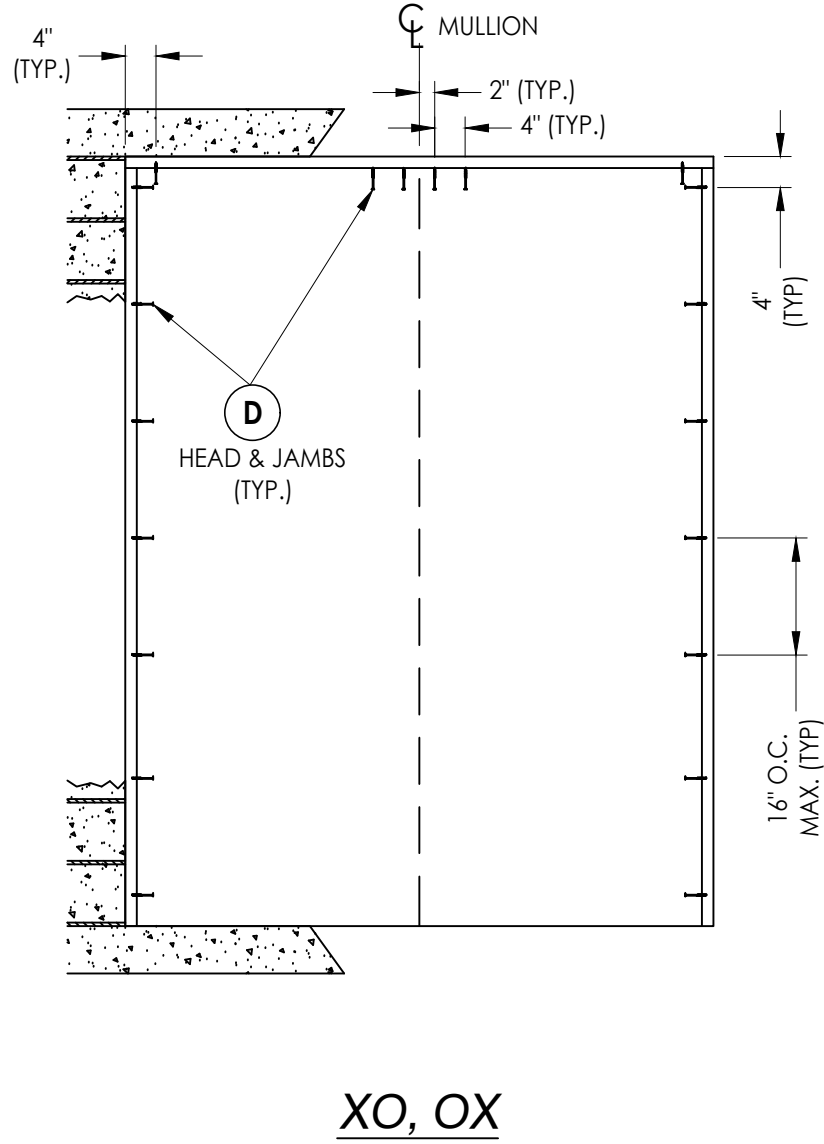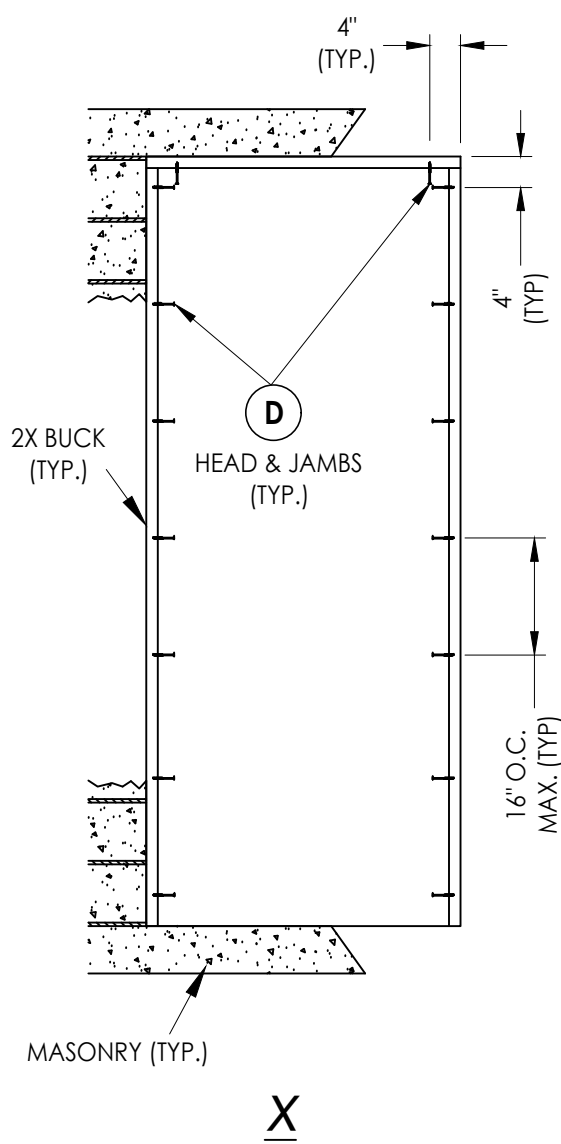

2X BUCK ANCHORING

DATE: 6/13/23

SCALE: N.T.S.

DWG. BY: RW

CHK. BY: LFS

DRAWING NO.:

FL-37184.3

SHEET 10 OF 12


PRODUCT: TRINITY
FIBERGLASS PATIO DOOR
"Impact"

PART OR ASSEMBLY:
BUCK ANCHORING

Documents Prepared By:
Lyndon F. Schmidt
P.E. No. 43409

RW BUILDING CONSULTANTS, INC.
P.O. Box 230, Valrico, FL 33595
Phone No.: 813.659.9197
FBPE Registry No. 9813

Z:\2023 FBC Drawings\Trinity Glass Int\FL-37184 R2\F-37184.3.dwg

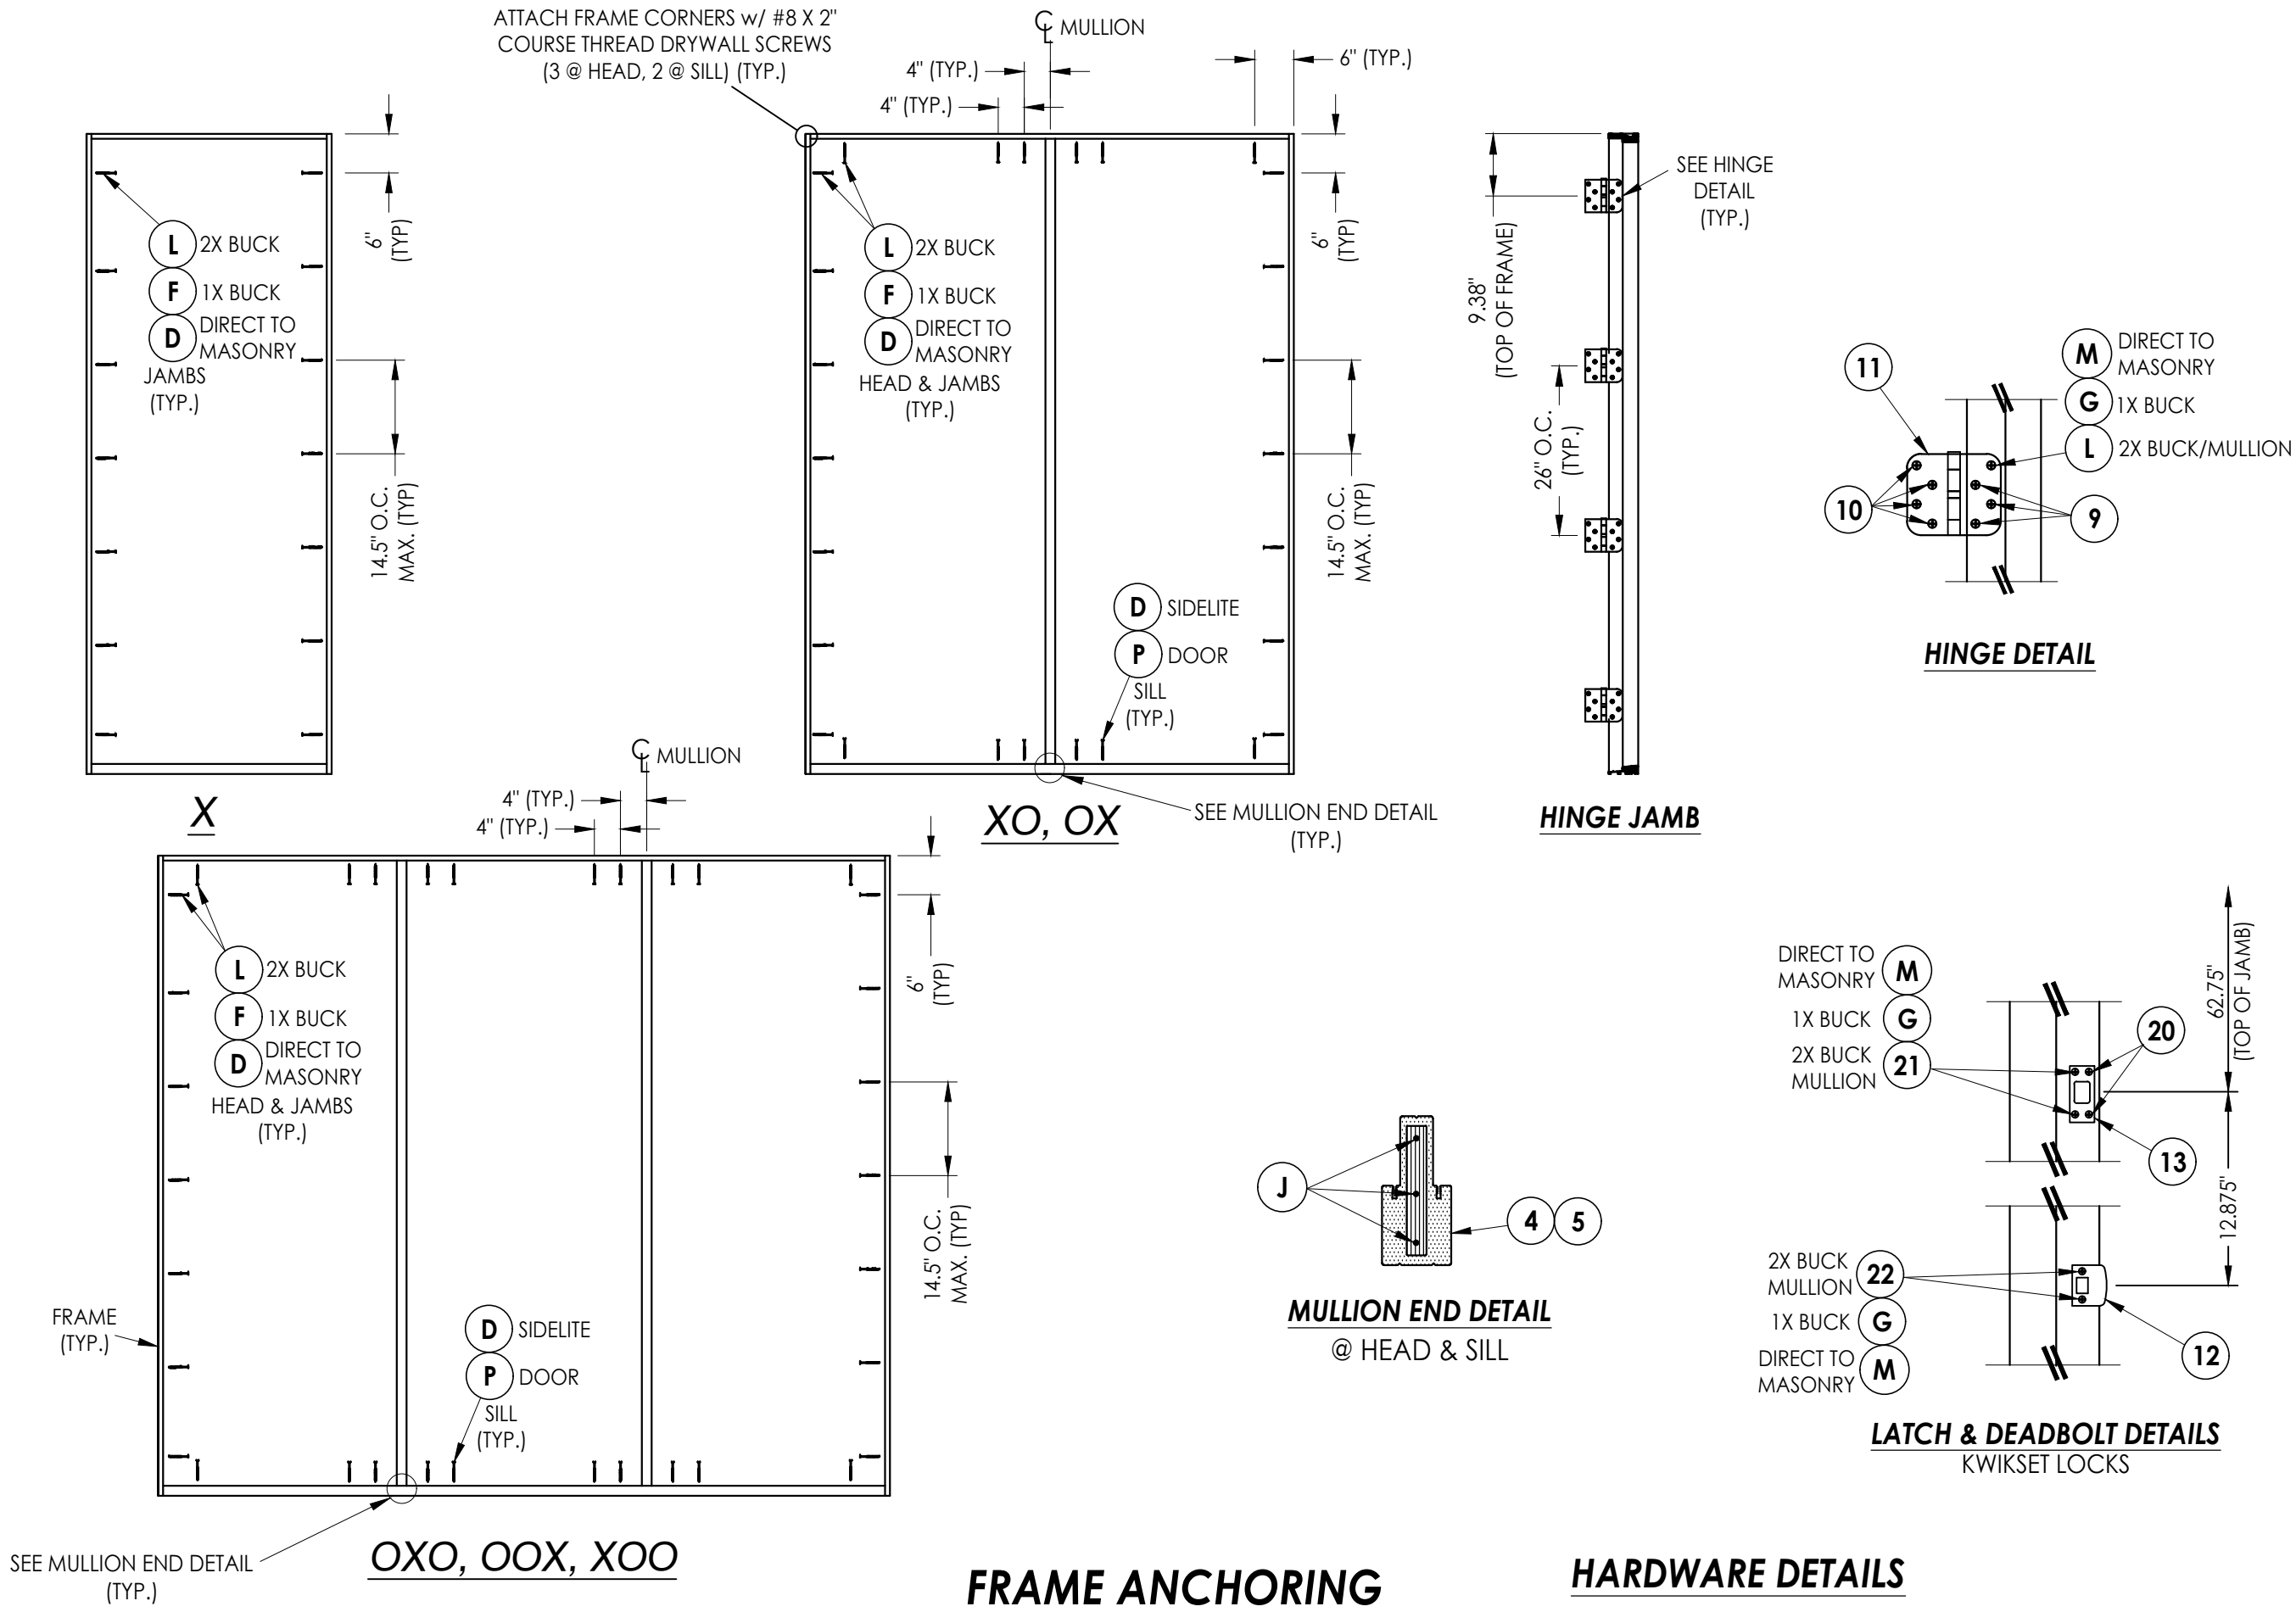

Documents Prepared By: Lyndon F. Schmidt P.E. No. 43409		RW BUILDING CONSULTANTS, INC. P.O. Box 230, Valrico, FL 33595 Phone No.: 813.659.9197 FBPE Registry No. 9813	
PRODUCT:	TRINITY FIBERGLASS PATIO DOOR "Impact"	PART OR ASSEMBLY: FRAME ANCHORING & HARDWARE DETAILS	
		NO.	DATE
		1	8/01/23
		UPDATE TO 8TH ED. (2023)	FBC
		LFS	BY
REVISIONS			
DATE: 6/13/23			
SCALE: N.T.S.			
DWG. BY: RW			
CHK. BY: LFS			
DRAWING NO.: FL-37184.3			
SHEET 11 OF 12			

Z:\2023 FBC Drawings\Trinity Glass Int\VL-37184 R2\VL-37184.3.dwg

BILL OF MATERIALS		
ITEM #	DESCRIPTION	MATERIAL
A	1X BUCK (G >= 0.42)	WOOD
B	2X BUCK (G >= 0.42)	WOOD
C	1/4" MAX. SHIM SPACE	-
D	1/4" X 2-3/4" PFH DeWALT OR ITW CONCRETE SCREW	STEEL
E	MASONRY - 3,000 PSI MIN. CONCRETE CONFORMING TO ACI 301 OR HOLLOW BLOCK CONFORMING TO ASTM C90	CONCRETE
F	1/4" X 3-3/4" PFH DeWALT OR ITW CONCRETE SCREW	STEEL
G	3/16" X 3-1/4" PFH ITW CONCRETE SCREW	STEEL
J	#10 X 3" PFH WOOD SCREW	STEEL
L	#10 X 2-1/2" PFH WOOD SCREW (1.15" MIN. EMB.)	STEEL
M	3/16" X 2-1/4" PFH ITW CONCRETE SCREW	STEEL
P	1/4" X 2-1/4" PFH DeWALT OR ITW CONCRETE SCREW	STEEL
1	PVC JAMB	COMP
4	2.125" MULLION (STANDARD)	PVC/LVL
5	2.625" MULLION (FAT BOY)	PVC/LVL
7	WEATHERSTRIP	FOAM
9	#9 X 3/4" PFH WOOD SCREW	STEEL
10	#9 X 1" PFH WOOD SCREW	STEEL
11	4" X 4" HINGE	STEEL
12	LATCH STRIKE PLATE	STEEL
13	DEADBOLT STRIKE PLATE	STEEL
15	OUTSWING THRESHOLD	ALUM/COMP
16	OUTSWING SIDELITE ADAPTER	PVC
20	#9 X 1/2" PFH WOOD SCREW	STEEL
21	#12 X 2-1/2" PFH WOOD SCREW	STEEL
22	#8 X 2-1/2" PFH WOOD SCREW	STEEL
27	#10 X 2" PFH SMS	STEEL
40	DOOR PANEL	-
50	SIDELITE PANEL	-


CONCRETE ANCHOR NOTES:

- Concrete anchor locations at the corners may be adjusted to maintain the min. edge distance to mortar joints.
- Concrete anchor locations noted as "MAX. ON CENTER" must be adjusted to maintain the min. edge distance to mortar joints, additional concrete anchors may be required to ensure the "MAX. ON CENTER" dimension are not exceeded.
- Concrete anchor table:


ANCHOR TYPE	ANCHOR SIZE	MIN. EMBEDMENT	MIN. CLEARANCE TO MASONRY EDGE	MIN. CLEARANCE TO ADJACENT ANCHOR
ITW BUILDEX TAPCON®	3/16"	1-1/4"	3"	1-1/2"
	1/4"	1-1/4"	2"	4"
DeWALT ULTRACON®	1/4"	1-1/4"	1"	4"

WOOD SCREW INSTALLATION NOTES:


- Maintain a minimum 5/8" edge distance, 1" end distance, & 1" o.c. spacing of wood screws to prevent the splitting of wood.

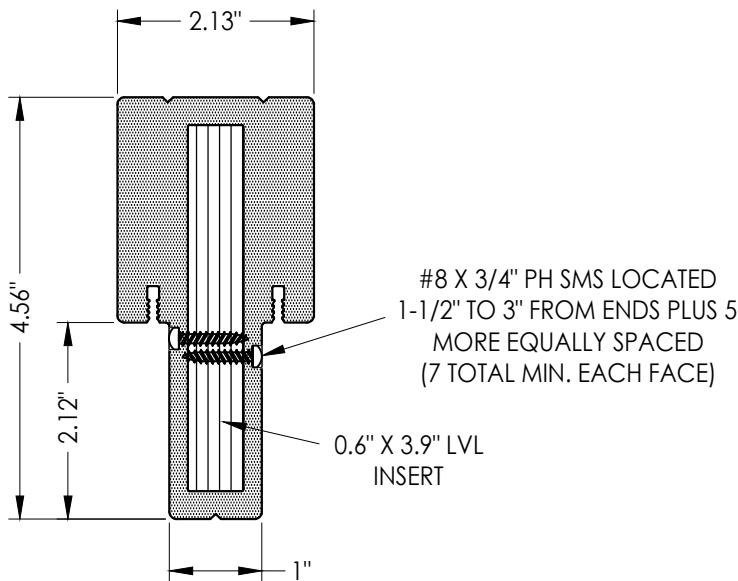

4 STANDARD INTEGRAL MULLION

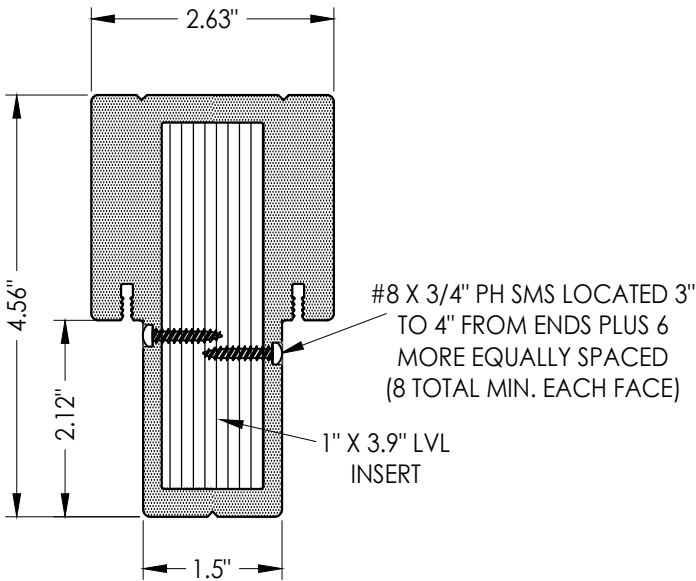

5 FAT BOY INTEGRAL MULLION

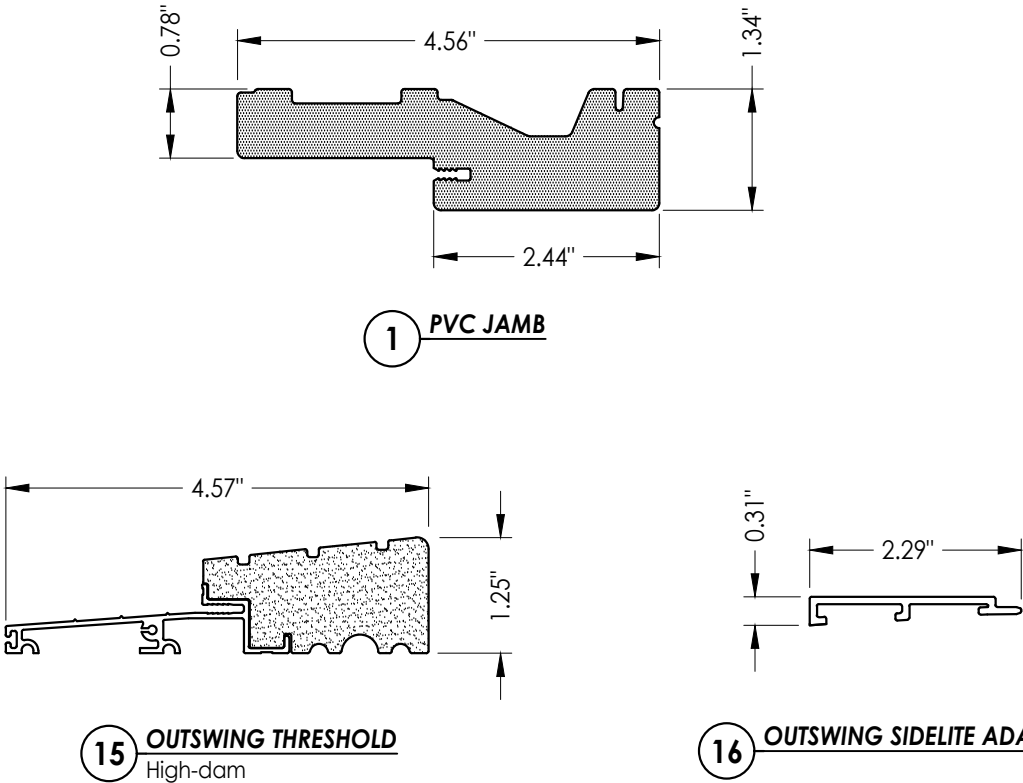

Documents Prepared By: Lyndon F. Schmidt P.E. No. 43409		BUILDING CONSULTANTS, INC. P.O. Box 230, Valrico, FL 33595 Phone No.: 813.659.9197 FBPE Registry No. 9813	
PRODUCT: TRINITY FIBERGLASS PATIO DOOR "Impact"		PART OR ASSEMBLY: BILL OF MATERIALS & COMPONENTS	