



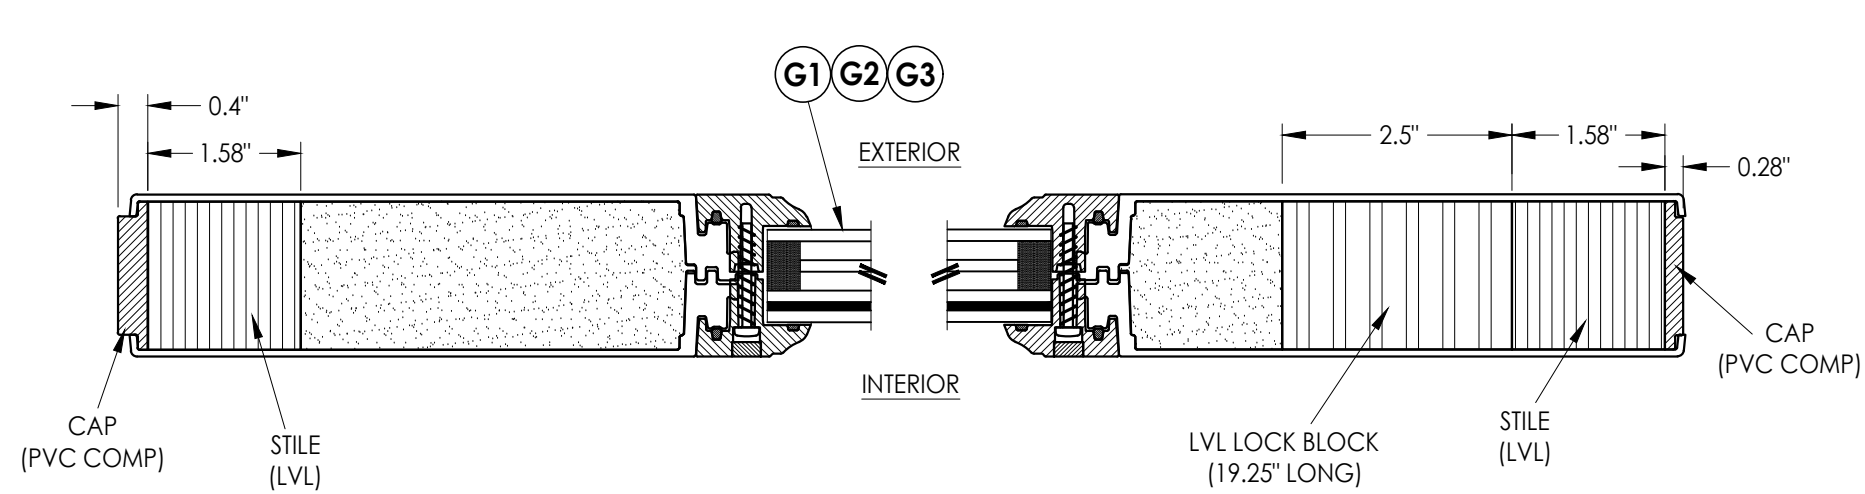


1 2 HORIZONTAL CROSS SECTION

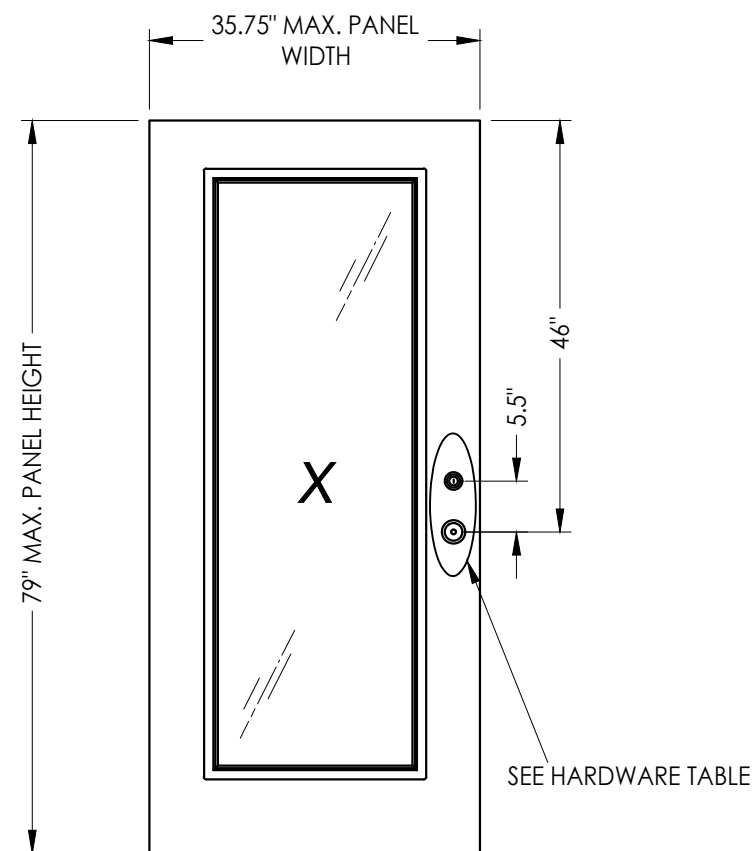

- 40 FIBERGLASS DOOR PANEL
- 50 FIBERGLASS SIDELITE PANEL

FIBERGLASS SKIN: 0.079" MIN. THK. (Fy = 10,000 PSI MIN.)
FOAM CORE: POLYURETHANE - 1.9 PCF MIN.)


HARDWARE CHART		
MANUFACTURER	MODEL	
KWIKSET	Knob:	Signature Series
	Deadbolt:	Signature Series (980)
Schlage	Knob:	F Series
	Deadbolt:	B60 Series

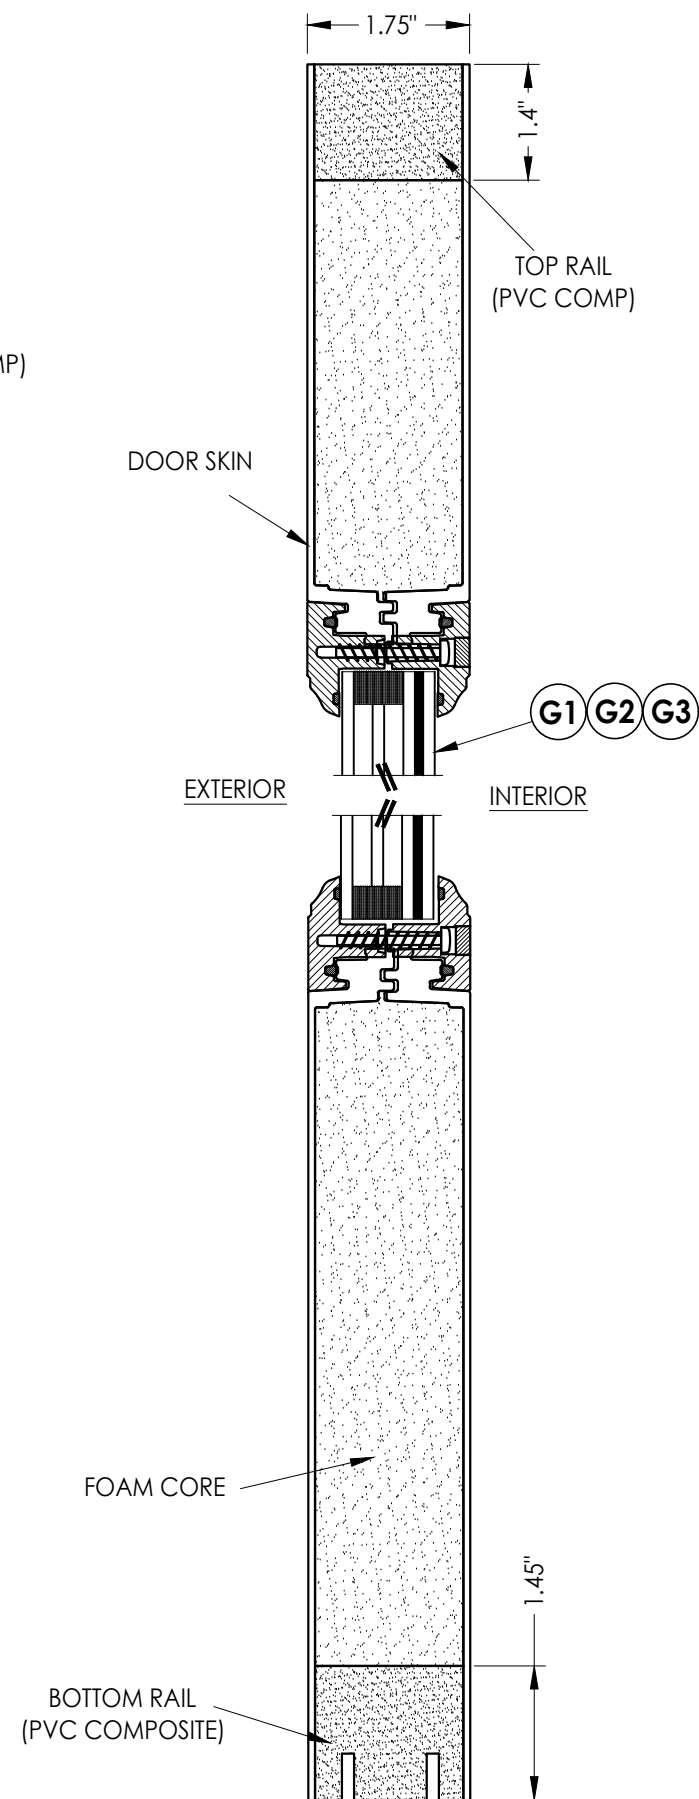


2 **VERTICAL CROSS SECTION**

DATE: 9/15/21		PRODUCT: TRINITY		Documents Prepared By: Lyndon F. Schmidt P.E. No. 43409	
SCALE: N.T.S.		FIBERGLASS PATIO DOOR			
DWG. BY: RW		"Impact"			
CHK. BY: LFS		PART OR ASSEMBLY:			
DRAWING NO.: FL-37185.1		DOOR & SIDELITE PANEL DETAILS			
SHEET 2 OF 12		1 7/31/23 UPDATE TO 8TH ED. (2023) FBC LFS		<i>RW</i> BUILDING CONSULTANTS, INC. P.O. Box 230, Valrico, FL 33595 Phone No.: 813.659.9197 FBPE Registry No. 9813	
		NO. DATE			
		BY			


Z:\2023 FBC Drawings\Trinity Glass Int\FL-37185 R2\FL-37185.1.dwg

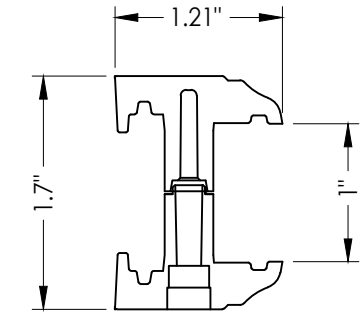


3A FLUSH GLAZED LITE FRAME
ABS

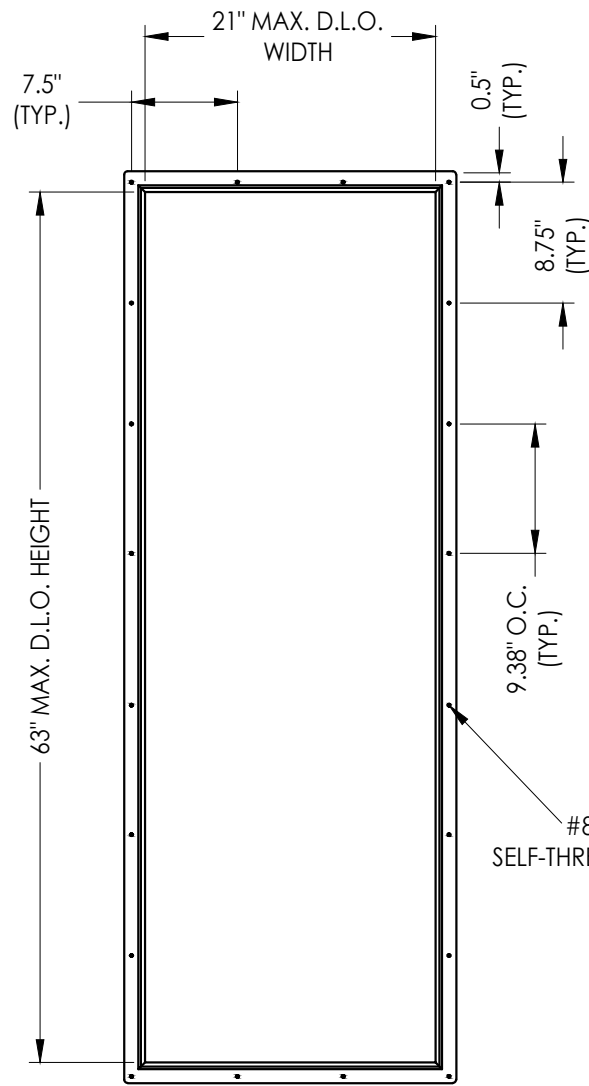


6"-8" LITE FRAME
ABS

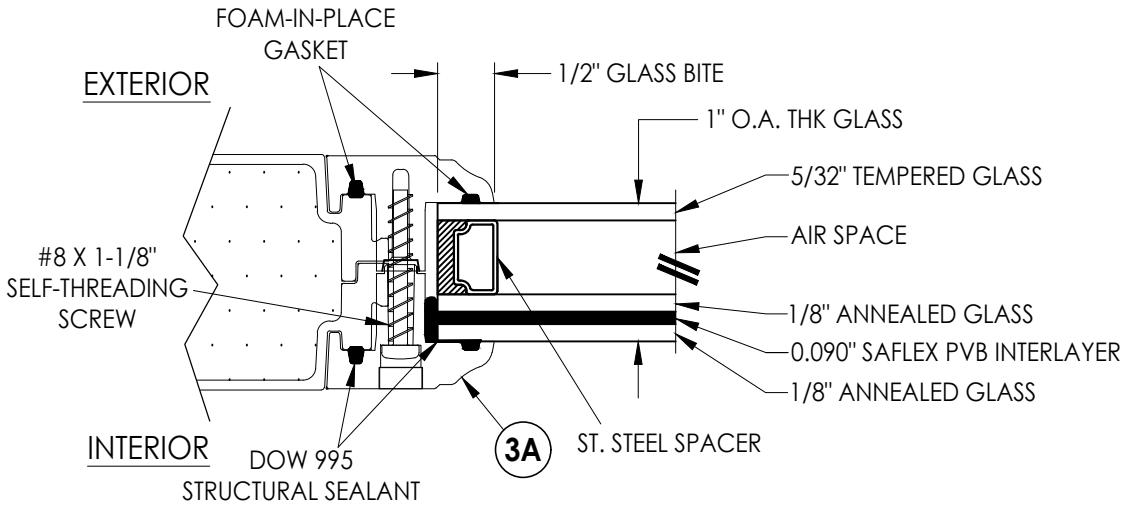

G1 GLAZING DETAIL
Dual Pane

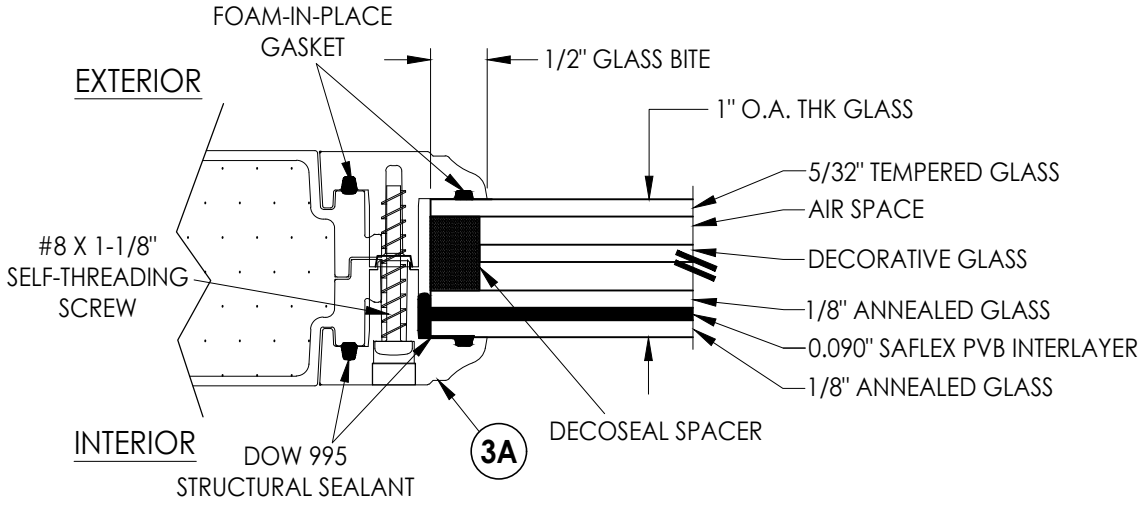

G2 GLAZING DETAIL
Triple Pane

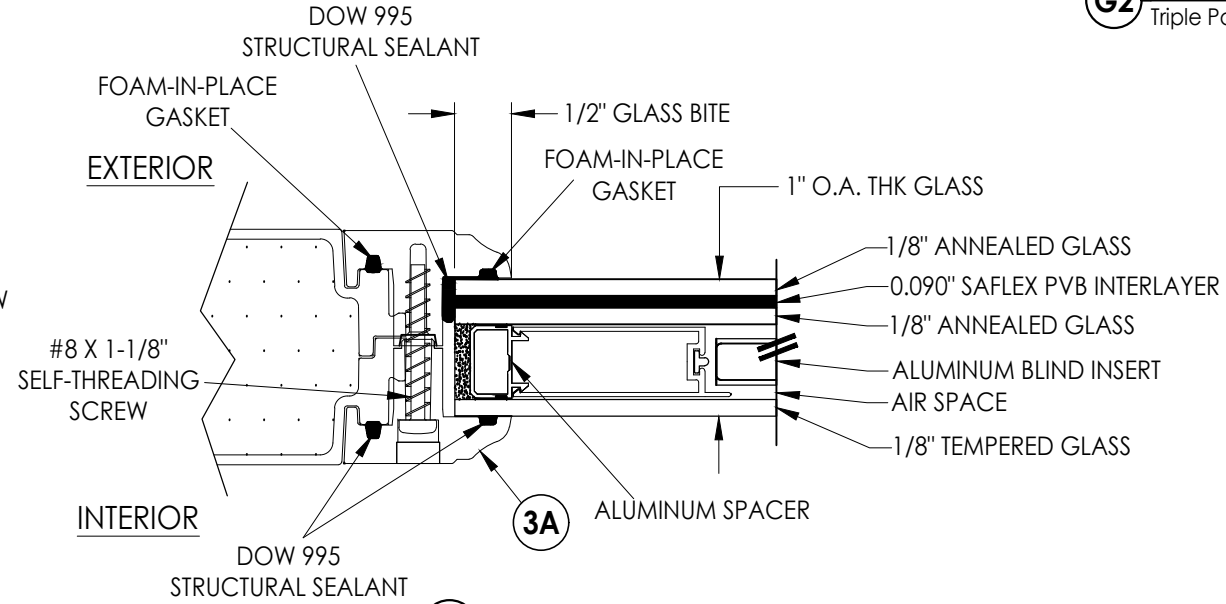

G3 GLAZING DETAIL
Blinds Between Glass

Documents Prepared By:
Lyndon F. Schmidt
P.E. No. 43409

RW BUILDING CONSULTANTS, INC.
P.O. Box 230, Valrico, FL 33595
Phone No.: 813.659.9197
FBPE Registry No. 9813


PRODUCT: TRINITY
FIBERGLASS PATIO DOOR
"Impact"

PART OR ASSEMBLY:
LITE FRAME
GLAZING DETAILS


NO.	DATE	REVISIONS
1	7/31/23	UPDATE TO 8TH ED. (2023) FBC
		LFS
		BY

DATE: 9/15/21
SCALE: N.T.S.
DWG. BY: RW
CHK. BY: LFS
DRAWING NO.: FL-37185.1
SHEET 3 OF 12


Z:\2023 FBC Drawings\Trinity Glass Int\VL-37185 R2\FL-37185.1.dwg

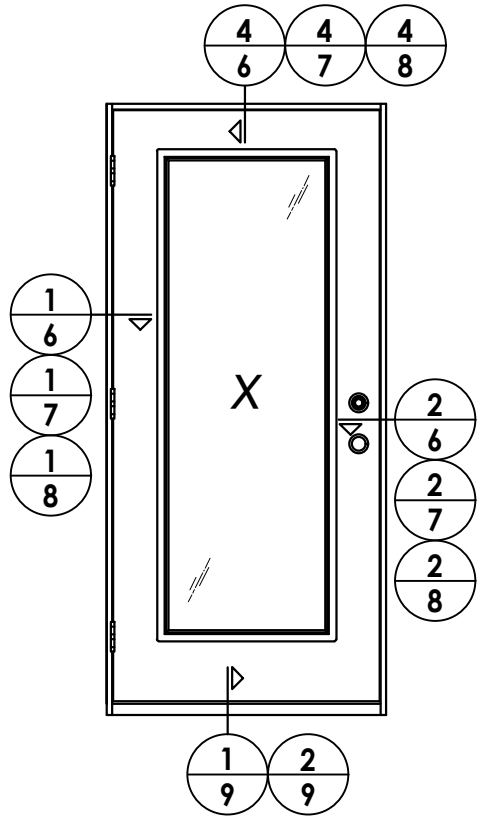


ELEVATION
X

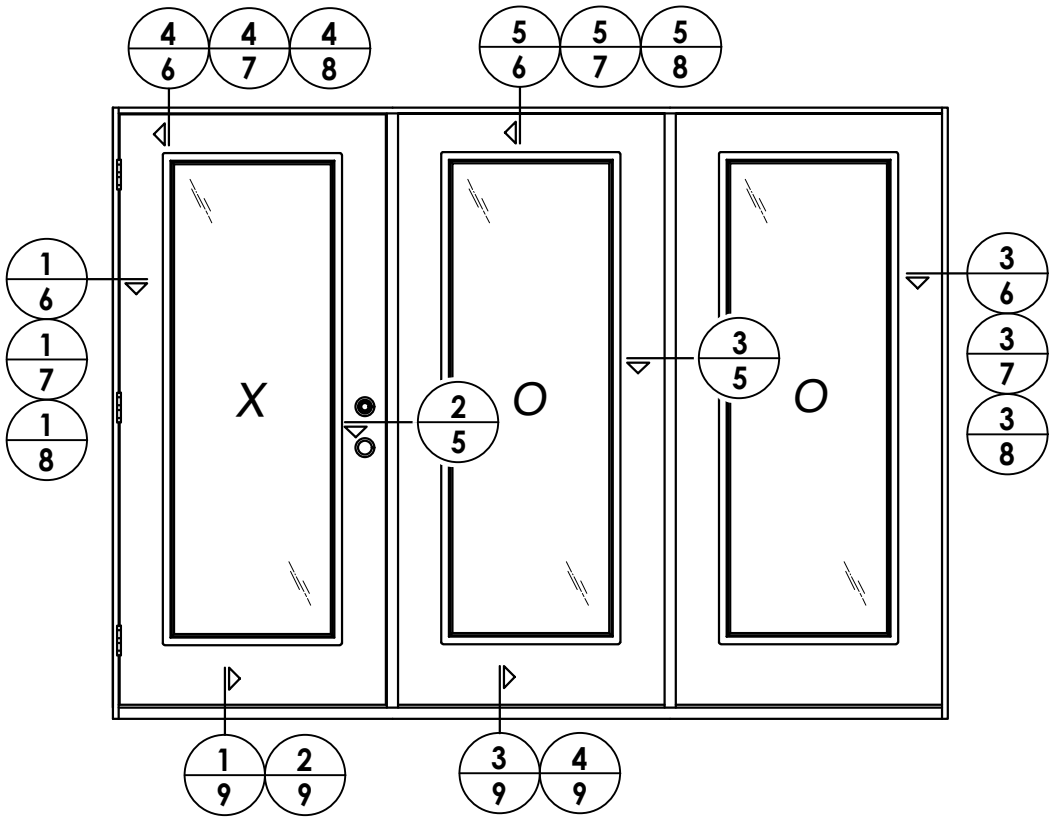

ELEVATION
XOO / OOX (SHOWN)
XO / OX (SIMILAR)

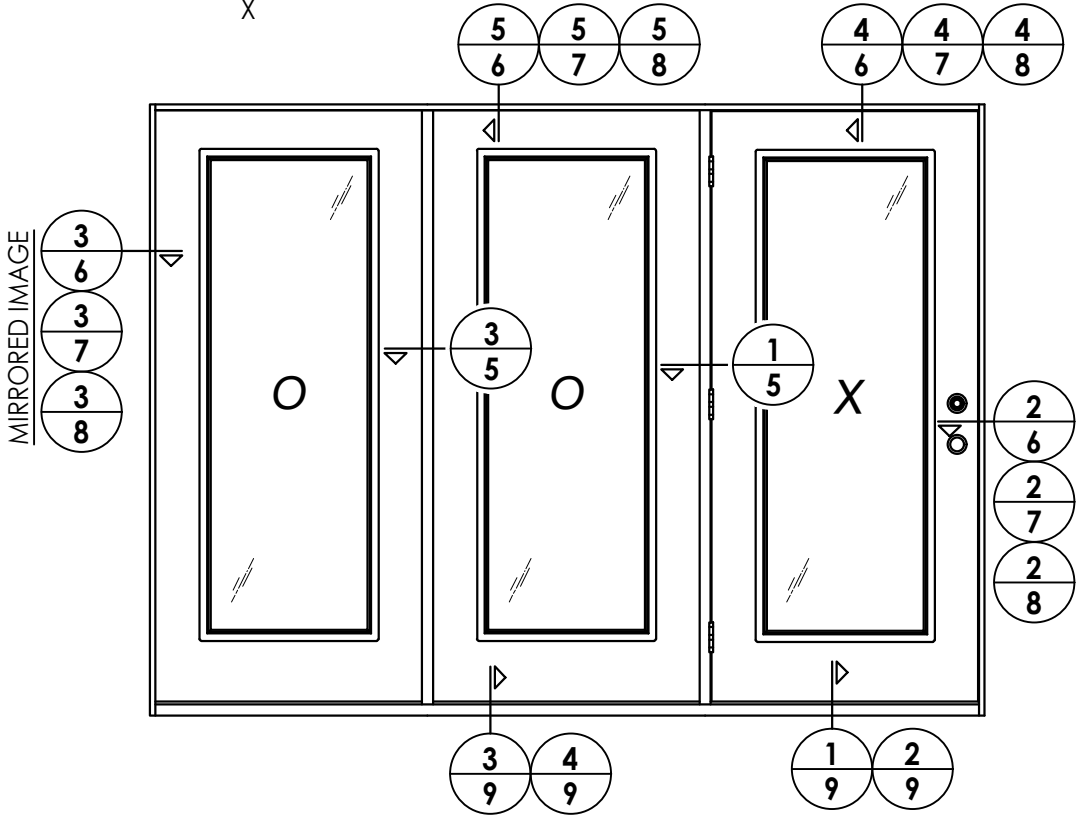

ELEVATION
OOX / XOO (SHOWN)
OX / XO (SIMILAR)
(CENTER HINGED)

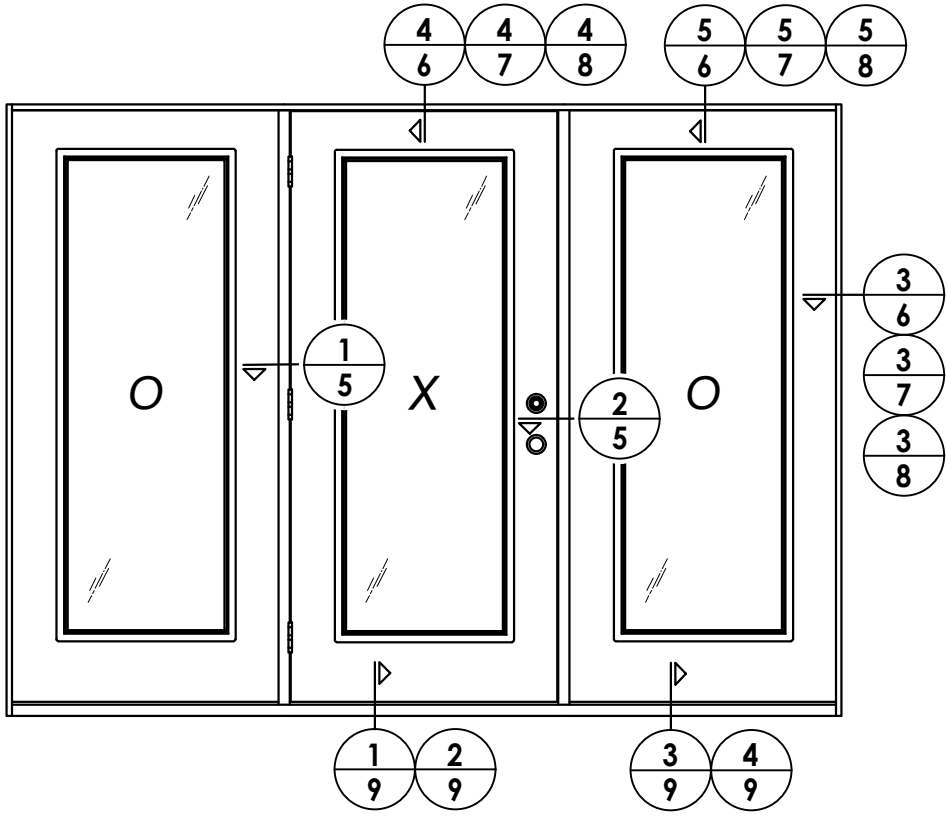


ELEVATION
OXO

DATE:	9/15/21
SCALE:	N.T.S.
DWG. BY:	RW
CHK. BY:	LFS
DRAWING NO.:	FL-37185.1
SHEET	4 OF 12


PRODUCT:	TRINITY FIBERGLASS PATIO DOOR "Impact"
PART OR ASSEMBLY:	ELEVATIONS

Documents Prepared By:	Lyndon F. Schmidt P.E. No. 43409
RW	BUILDING CONSULTANTS, INC. P.O. Box 230, Valrico, FL 33595 Phone No.: 813.659.9197 FBPE Registry No. 9813


Z:\2023 FBC Drawings\Trinity Glass Int\FL-37185 R2\FL-37185.1.dwg

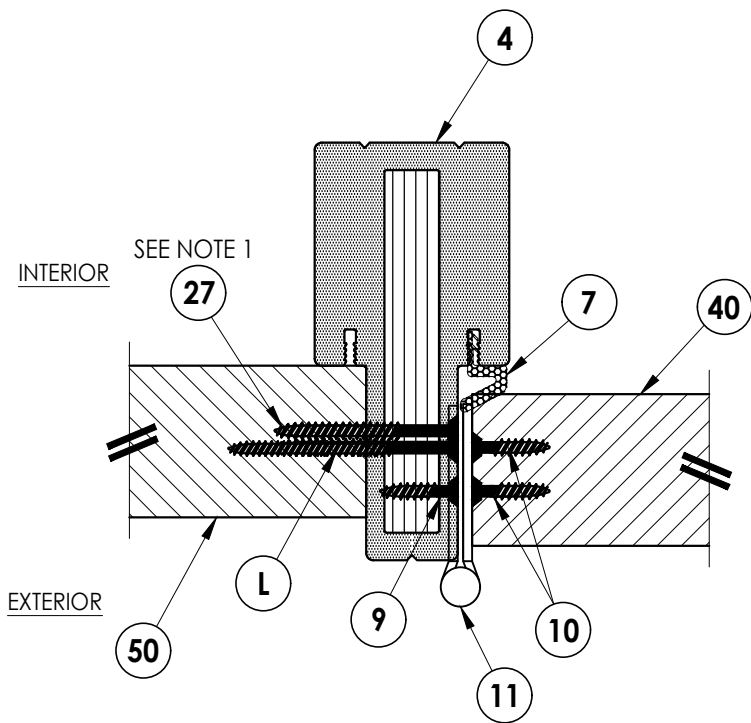

1
5 **HORIZONTAL CROSS SECTION**
Outswing Shown (Inswing Similar)

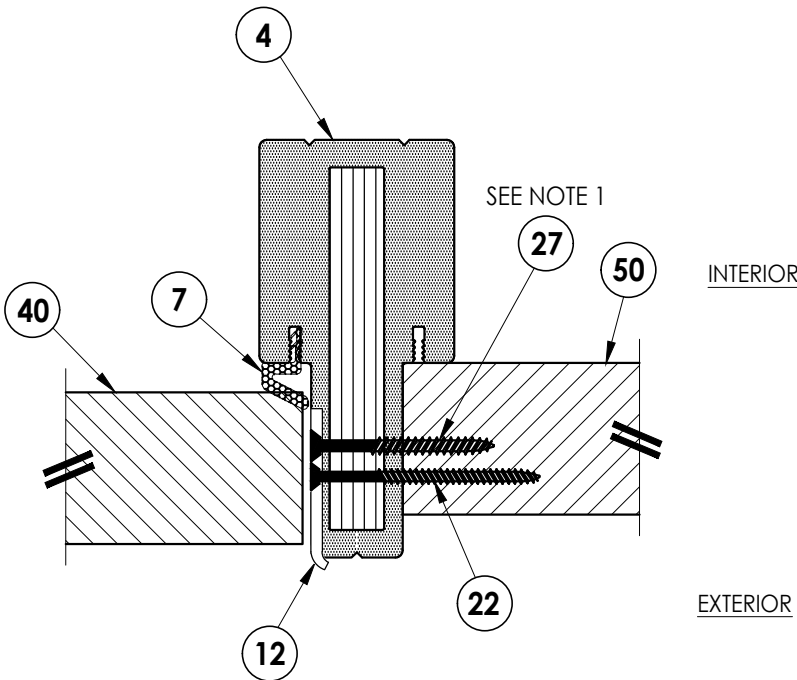

2
5 **HORIZONTAL CROSS SECTION**
Outswing Shown (Inswing Similar)

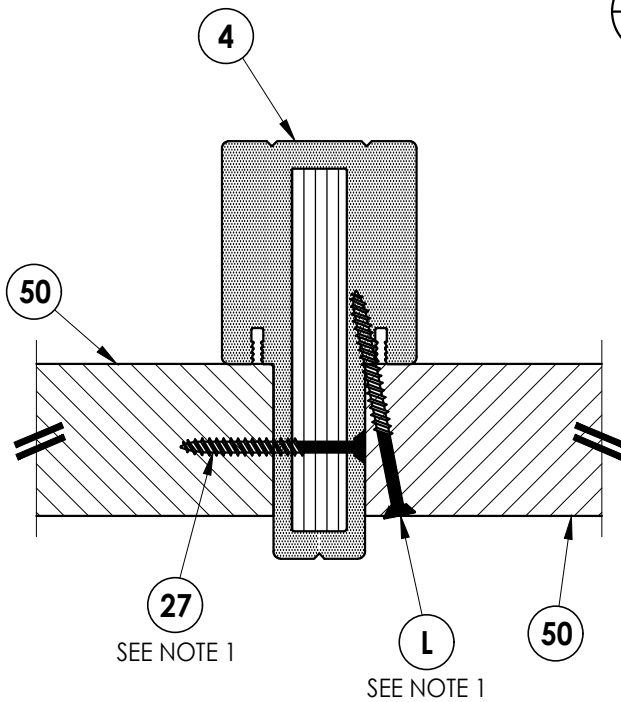


3
5 **HORIZONTAL CROSS SECTION**
Outswing Shown (Inswing Similar)

Notes:
1. Sidelite assembly screws located 6" from each end and 4 more screws equally spaced between (6 screws total per side jamb).


Documents Prepared By: Lyndon F. Schmidt P.E. No. 43409				RW BUILDING CONSULTANTS, INC. P.O. Box 230, Valrico, FL 33595 Phone No.: 813.659.9197 FBPE Registry No. 9813			
PRODUCT:		TRINITY FIBERGLASS PATIO DOOR "Impact"		PART OR ASSEMBLY: HORIZONTAL CROSS SECTIONS			
					</		

Z:\2023 FBC Drawings\Trinity Glass Int\VL-37185 R2\FL-37185.1.dwg

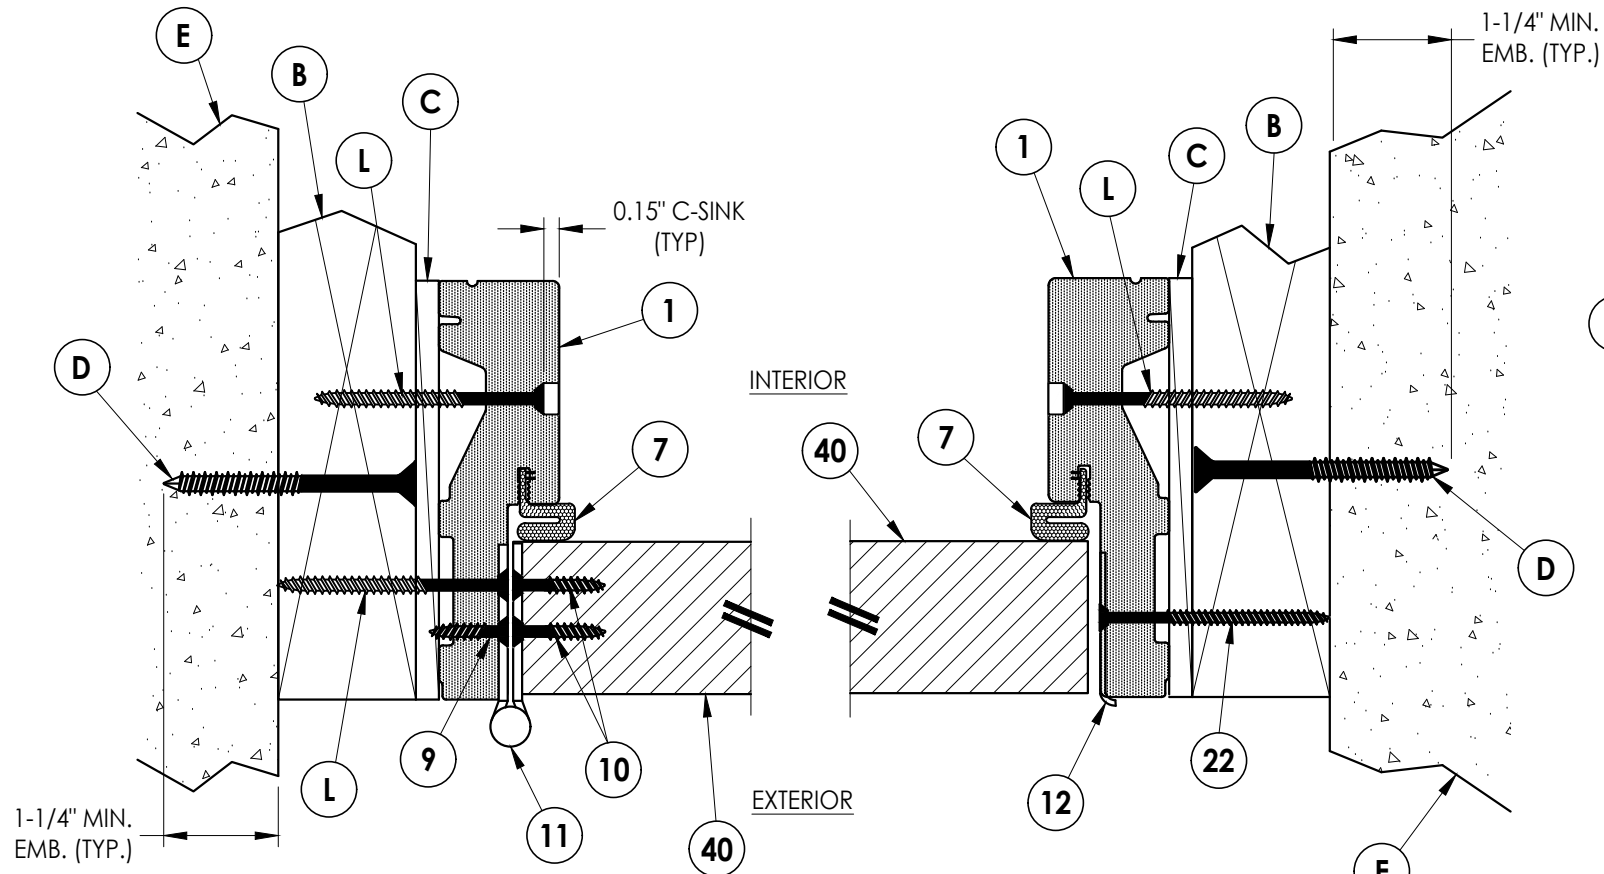


1
6 **HORIZONTAL CROSS SECTION**
Outswing Shown (Inswing Similar)
Shown w/ 2X Buck


2
6 **HORIZONTAL CROSS SECTION**
Inswing Shown (Outswing Similar)
Shown w/ 2X Buck

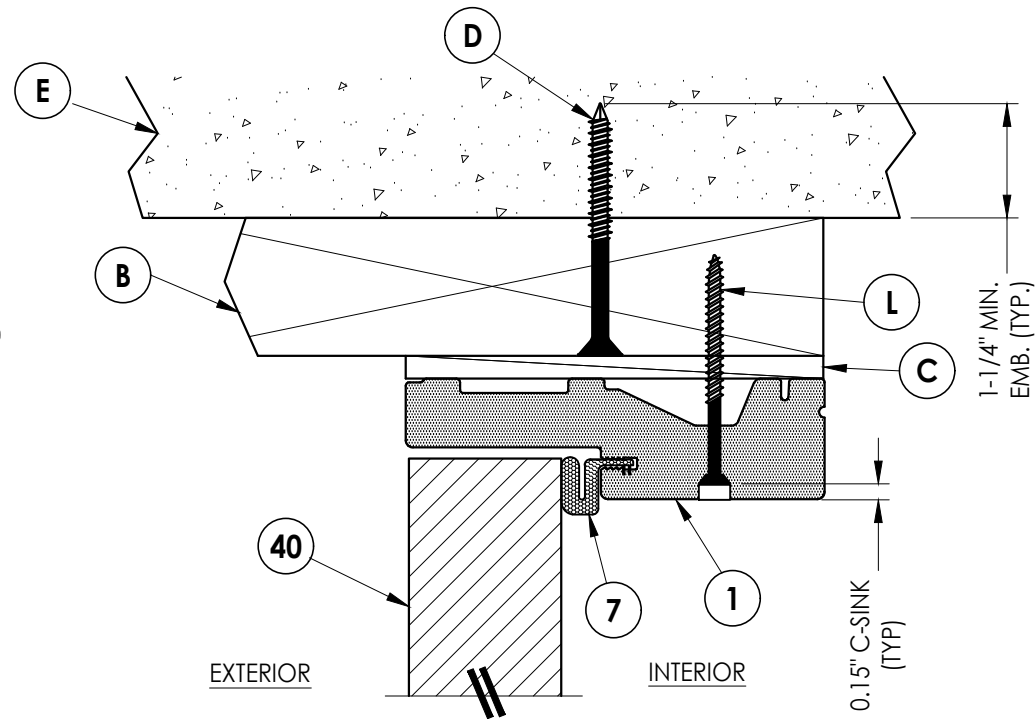

4
6 **VERTICAL CROSS SECTION**
Outswing Shown (Inswing Similar)
Shown w/ 2X Buck

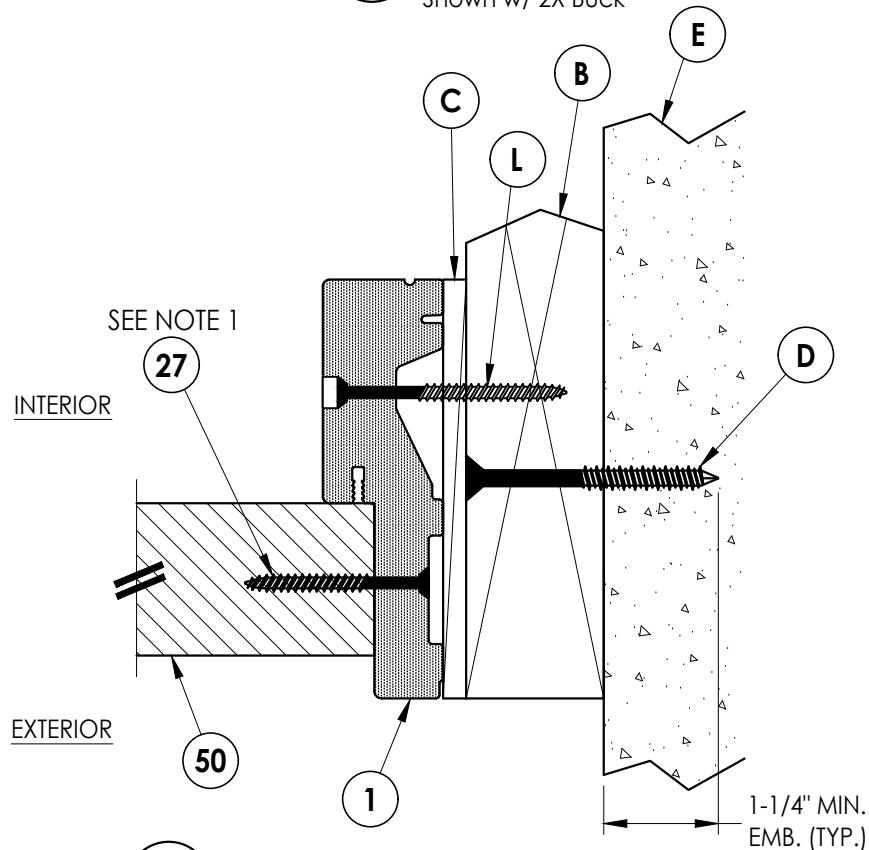

3
6 **HORIZONTAL CROSS SECTION**
Outswing Shown (Inswing Similar)
Shown w/ 2X Buck

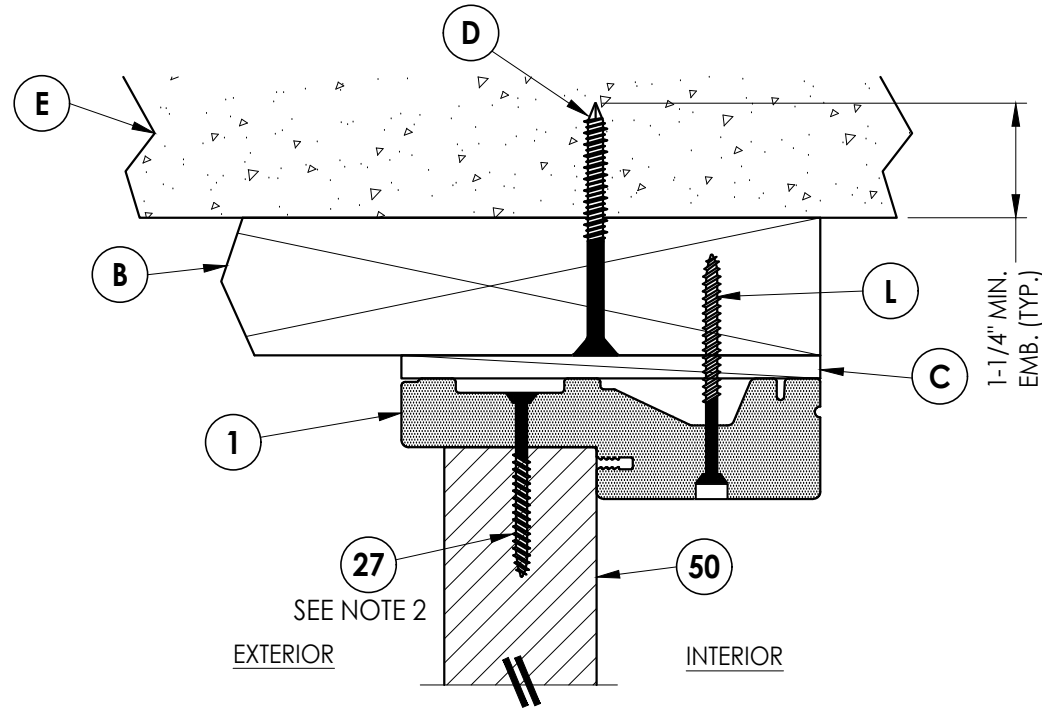


5
6 **VERTICAL CROSS SECTION**
Outswing Shown (Inswing Similar)
Shown w/ 2X Buck

Notes:


- Sidelite assembly screws located 6" from each end and 4 more screws equally spaced between (6 screws total per side jamb).
- Sidelite assembly screws located 10" from each end (2 screws total along head & sill).

Documents Prepared By: Lyndon F. Schmidt P.E. No. 43409										RW BUILDING CONSULTANTS, INC. P.O. Box 230, Valrico, FL 33595 Phone No.: 813.659.9197 FBPE Registry No. 9813	
PRODUCT: TRINITY FIBERGLASS PATIO DOOR "Impact"										PART OR ASSEMBLY: HORIZONTAL & VERTICAL CROSS SECTIONS (2X BUCK)	
	</


Z:\2023 FBC Drawings\Trinity Glass Int\FL-37185 R2\F-37185.1.dwg

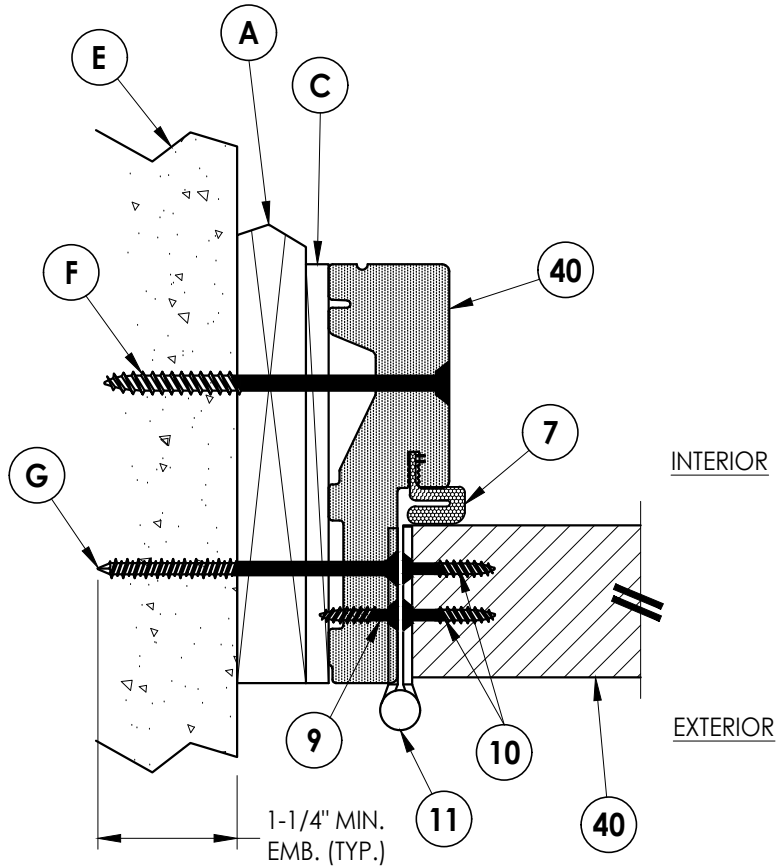


1
7 **HORIZONTAL CROSS SECTION**
Outswing Shown (Inswing Similar)
Shown w/ 1X Buck

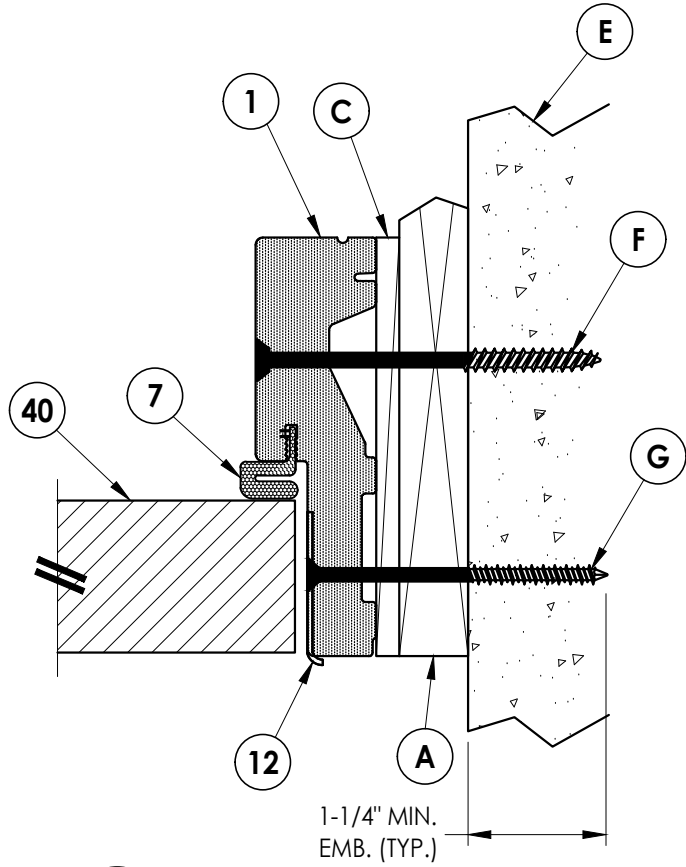


2
7 **HORIZONTAL CROSS SECTION**
Outswing Shown (Inswing Similar)
Shown w/ 1X Buck

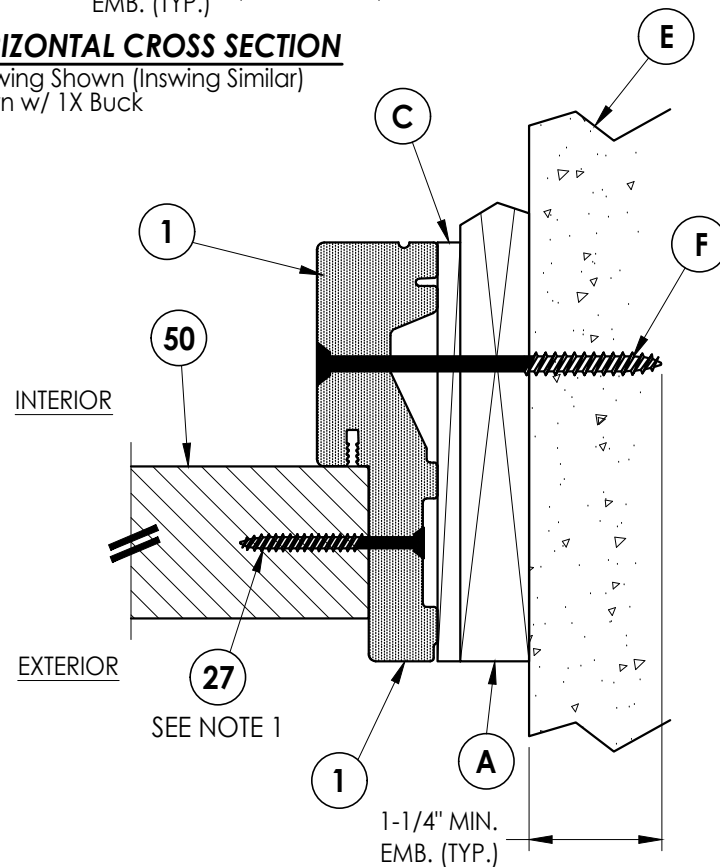

3
7 **HORIZONTAL CROSS SECTION**
Outswing Shown (Inswing Similar)
Shown w/ 1X Buck

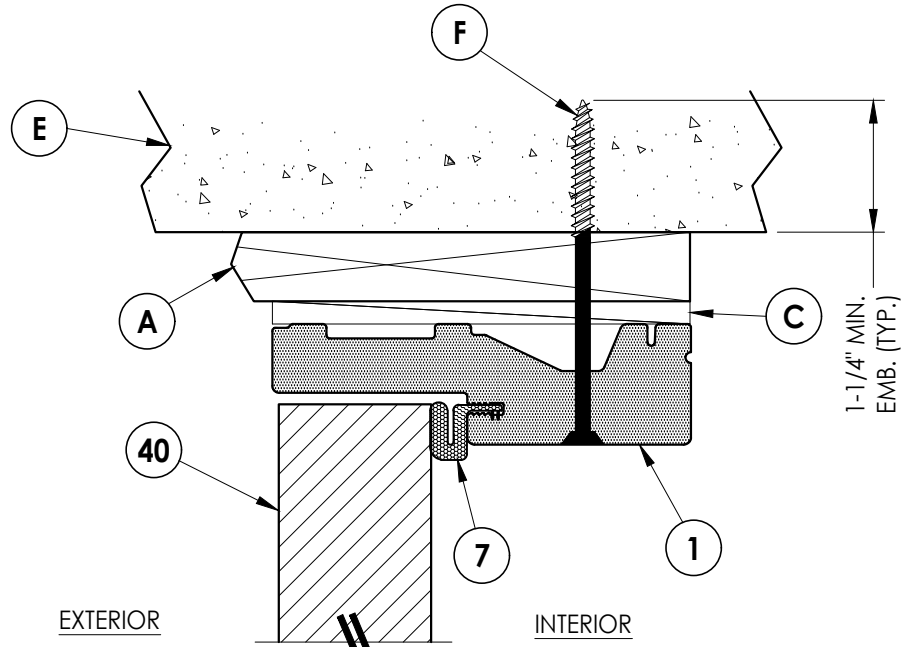

4
7 **VERTICAL CROSS SECTION**
Outswing Shown (Inswing Similar)
Shown w/ 1X Buck

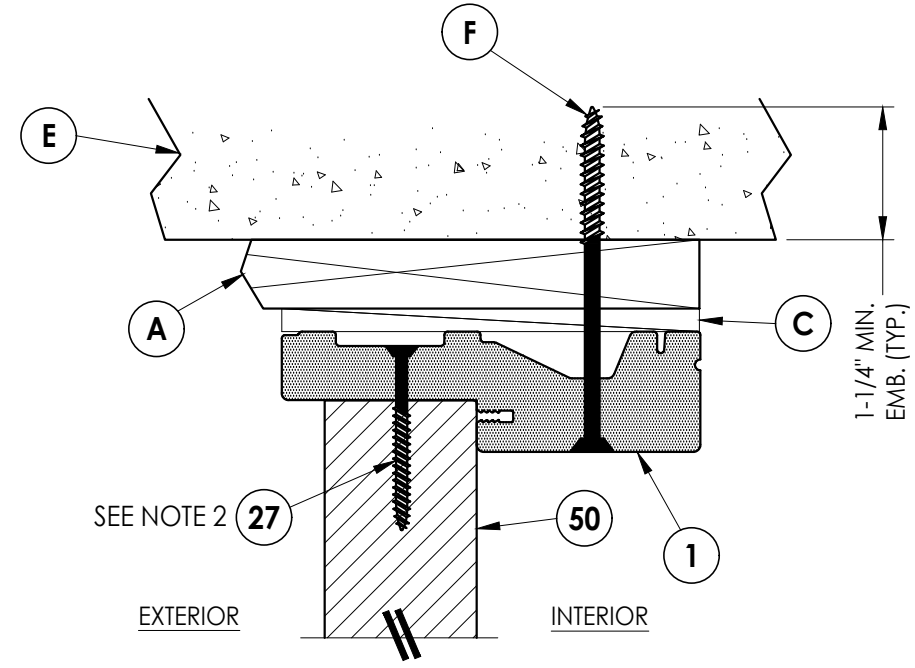


5
7 **VERTICAL CROSS SECTION**
Outswing Shown (Inswing Similar)
Shown w/ 1X Buck


- Notes:
1. Sidelite assembly screws located 6" from each end and 4 more screws equally spaced between (6 screws total per side jamb).
 2. Sidelite assembly screws located 10" from each end (2 screws total along head & sill).

Documents Prepared By: Lyndon F. Schmidt P.E. No. 43409		BUILDING CONSULTANTS, INC. P.O. Box 230, Valrico, FL 33595 Phone No.: 813.659.9197 FBPE Registry No. 9813	
PRODUCT:	TRINITY FIBERGLASS PATIO DOOR "Impact"	PART OR ASSEMBLY: HORIZONTAL & VERTICAL CROSS SECTIONS (1X BUCK)	
		REVISIONS	
		NO.	DATE
		1	7/31/23
			UPDATE TO 8TH ED. (2023) FBC
		LFS	BY
DATE: 9/15/21			
SCALE: N.T.S.			
DWG. BY: RW			
CHK. BY: LFS			
DRAWING NO.: FL-37185.1			
SHEET 7 OF 12			


Z:\2023 FBC Drawings\Trinity Glass Int\FL-37185 R2\FL-37185.1.dwg

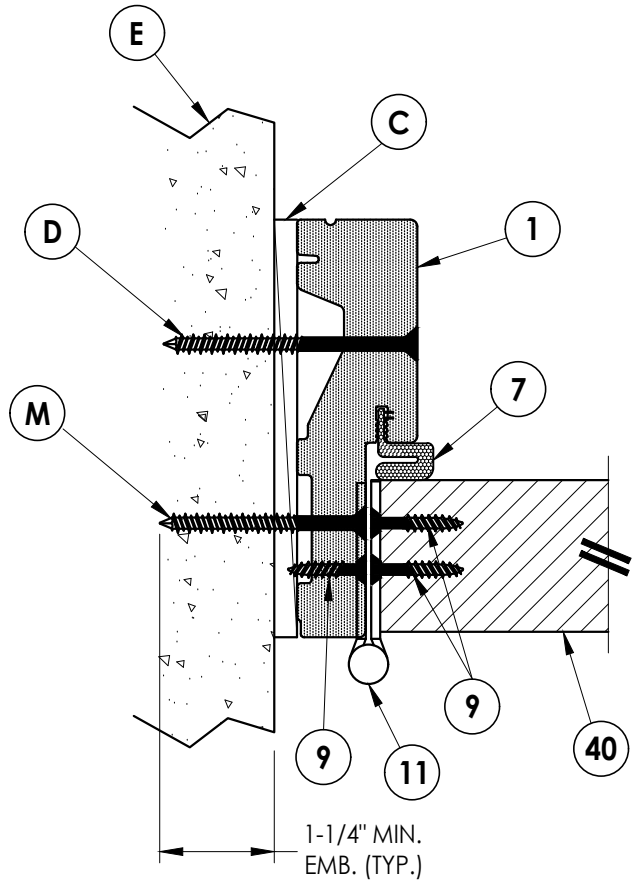


1
8 **HORIZONTAL CROSS SECTION**
Outswing Shown (Inswing Similar)
Shown Direct to Masonry

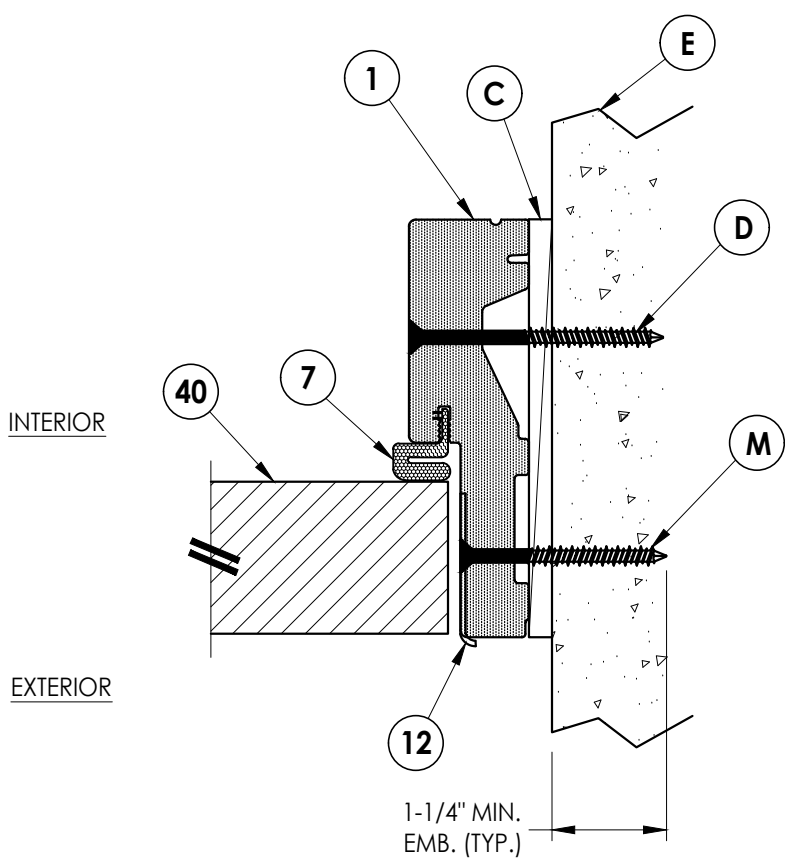


2
8 **HORIZONTAL CROSS SECTION**
Outswing Shown (Inswing Similar)
Shown Direct to Masonry

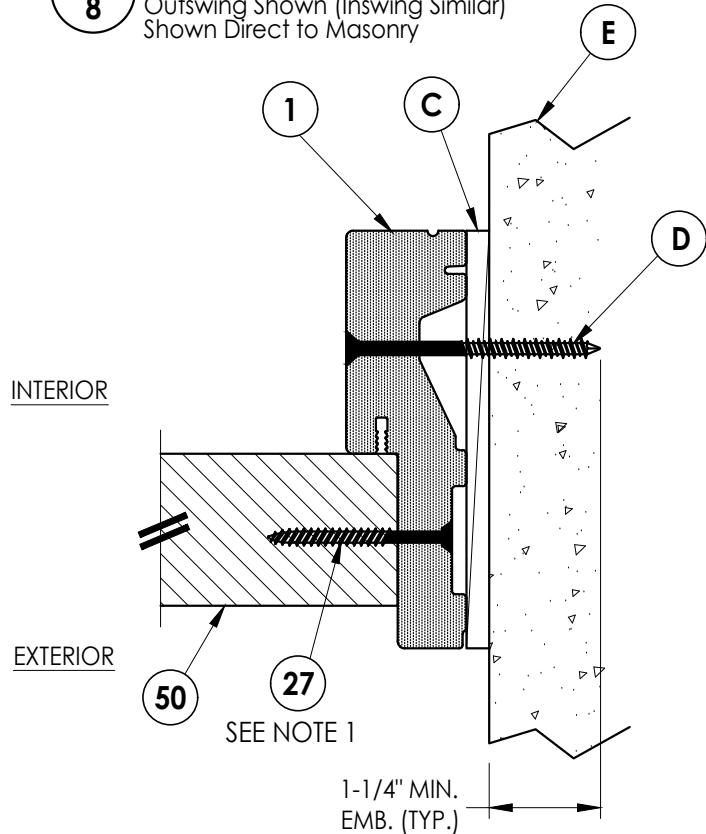

3
8 **HORIZONTAL CROSS SECTION**
Outswing Shown (Inswing Similar)
Shown Direct to Masonry

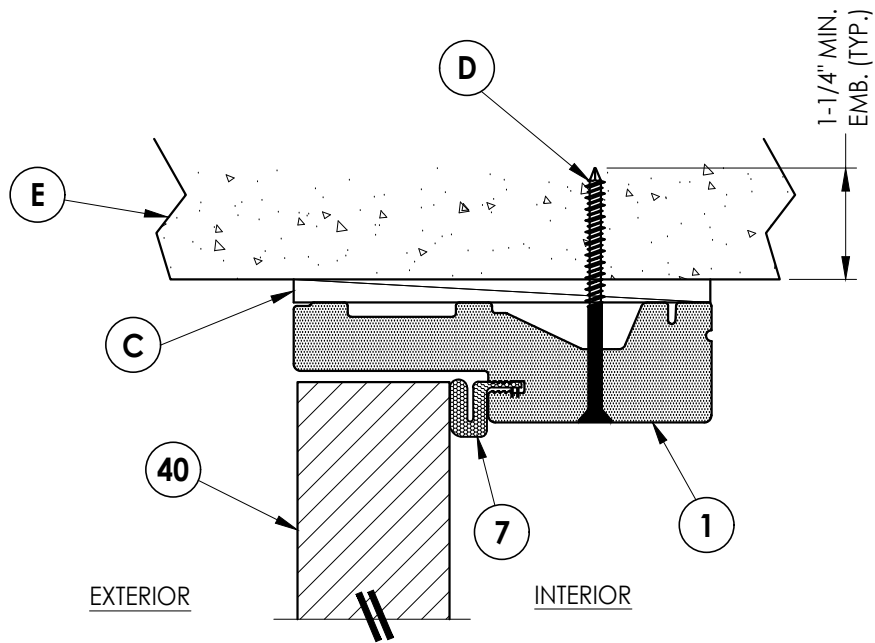

4
8 **VERTICAL CROSS SECTION**
Outswing Shown (Inswing Similar)
Shown Direct to Masonry

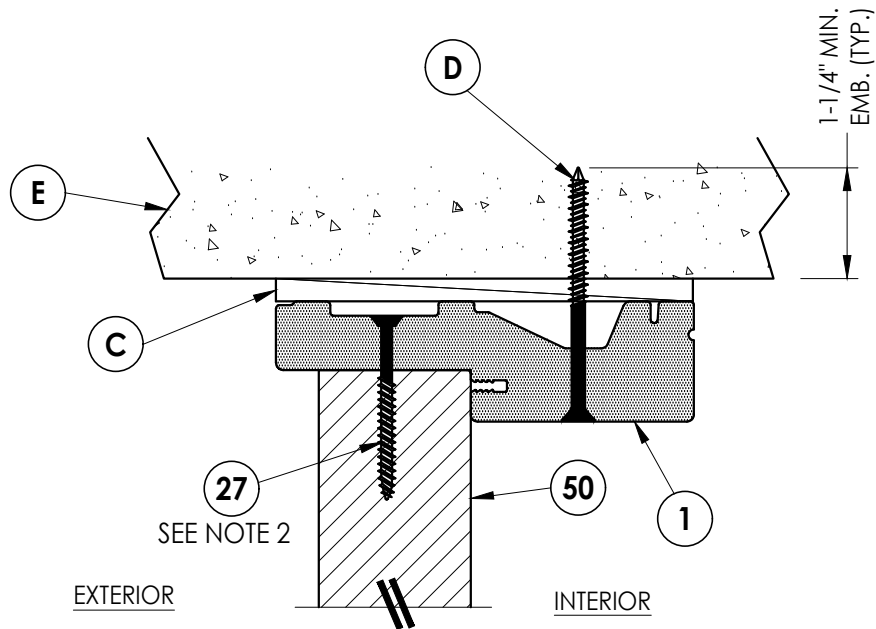

5
8 **VERTICAL CROSS SECTION**
Outswing Shown (Inswing Similar)
Shown Direct to Masonry

Notes:

1. Sidelite assembly screws located 6" from each end and 4 more screws equally spaced between (6 screws total per side jamb).
2. Sidelite assembly screws located 10" from each end (2 screws total along head & sill).

Documents Prepared By:
Lyndon F. Schmidt
P.E. No. 43409

RW BUILDING CONSULTANTS, INC.
P.O. Box 230, Valrico, FL 33595
Phone No.: 813.659.9197
FBPE Registry No. 9813

PRODUCT: TRINITY
FIBERGLASS PATIO DOOR
"Impact"

PART OR ASSEMBLY:
HORIZONTAL & VERTICAL CROSS
SECTIONS (DIRECT TO MASONRY)

NO.	DATE	REVISIONS	BY
1	7/31/23	UPDATE TO 8TH ED. (2023) FBC	LFS

DATE: 9/15/21

SCALE: N.T.S.

DWG. BY: RW

CHK. BY: LFS


DRAWING NO.:

FL-37185.1


SHEET 8 OF 12

Z:\2023 FBC Drawings\Trinity Glass Int\FL-37185 R2\F-37185.1.dwg


Notes:
1. Sidelite assembly screws located 10" from each end (2 screws total along head & sill).

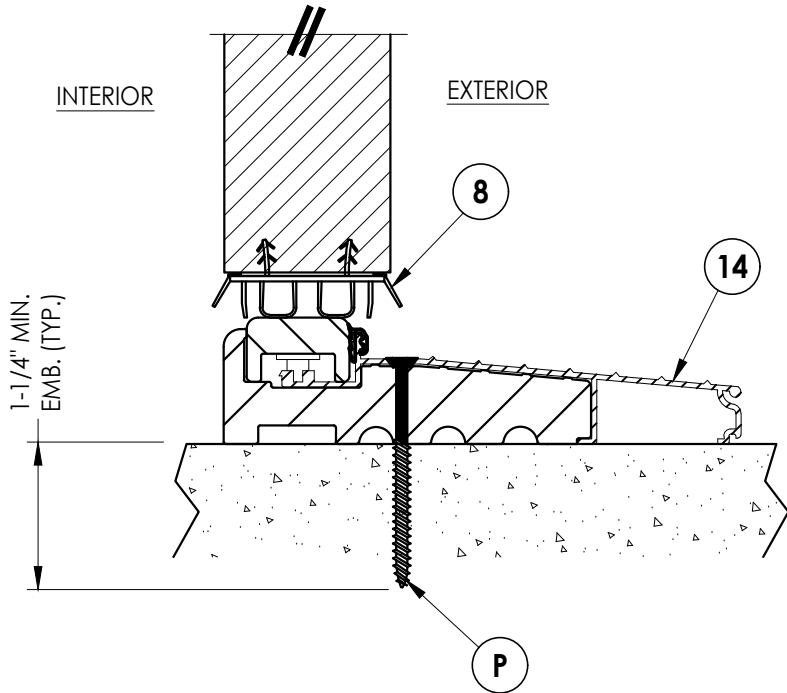


1 VERTICAL CROSS SECTION
9 Inswing Sill

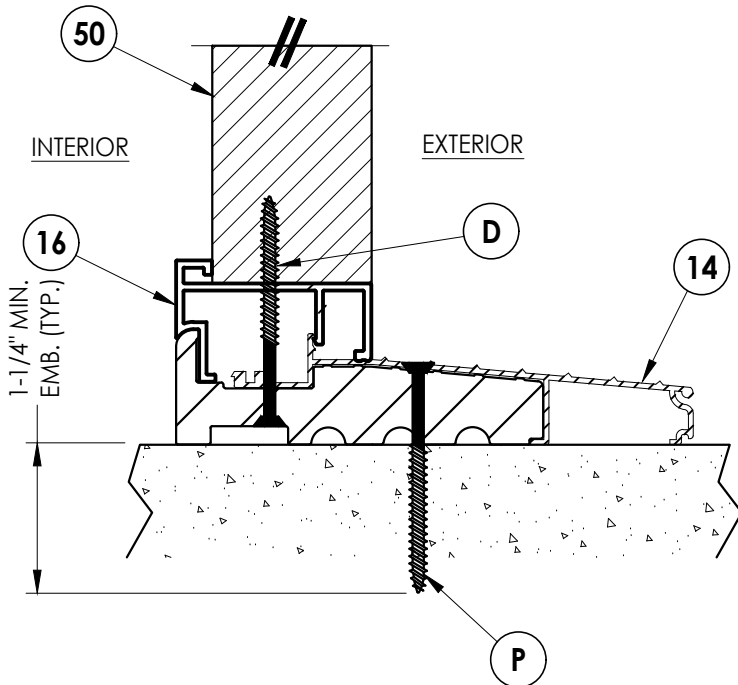

3 VERTICAL CROSS SECTION
9 Inswing Sill

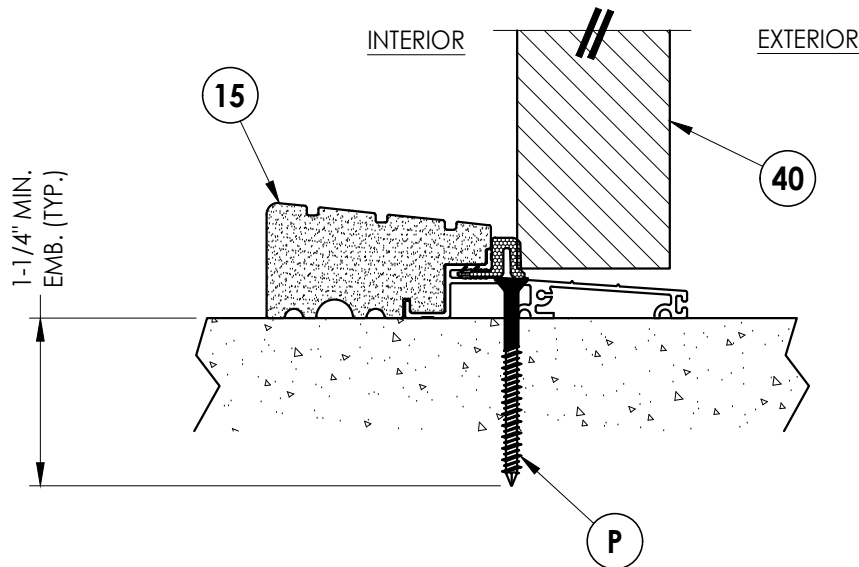


2 VERTICAL CROSS SECTION
9 Outswing Sill

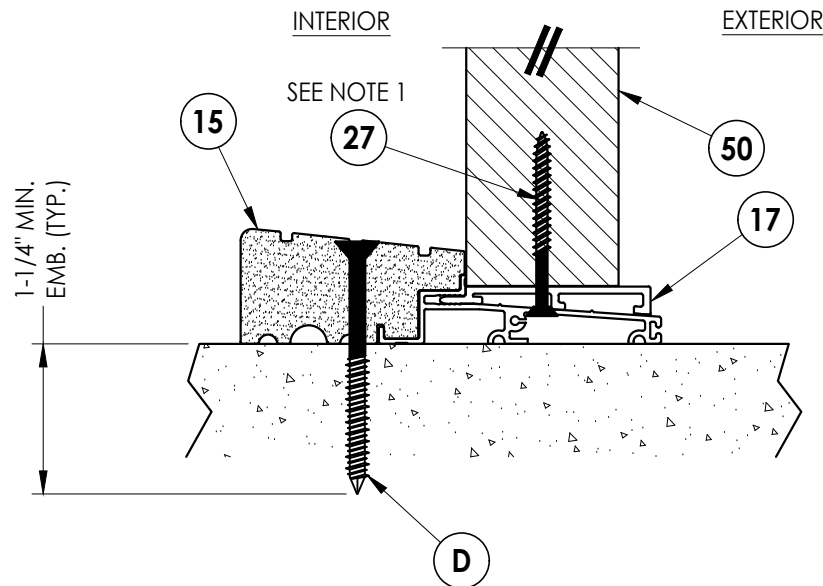


4 VERTICAL CROSS SECTION
9 Outswing Sill

PRODUCT: TRINITY FIBERGLASS PATIO DOOR "Impact"		PART OR ASSEMBLY: VERTICAL CROSS SECTIONS (THRESHOLDS)	
Documents Prepared By: Lyndon F. Schmidt P.E. No. 43409		BUILDING CONSULTANTS, INC. P.O. Box 230, Valrico, FL 33595 Phone No.: 813.659.9197 FBPE Registry No. 9813	
			REVISIONS
			DATE: 9/15/21
			SCALE: N.T.S.
			DWG. BY: RW
			CHK. BY: LFS
			DRAWING NO.: FL-37185.1
			SHEET 9 OF 12


Z:\2023 FBC Drawings\Trinity Glass Int\FL-37185 R2\FL-37185.1.dwg

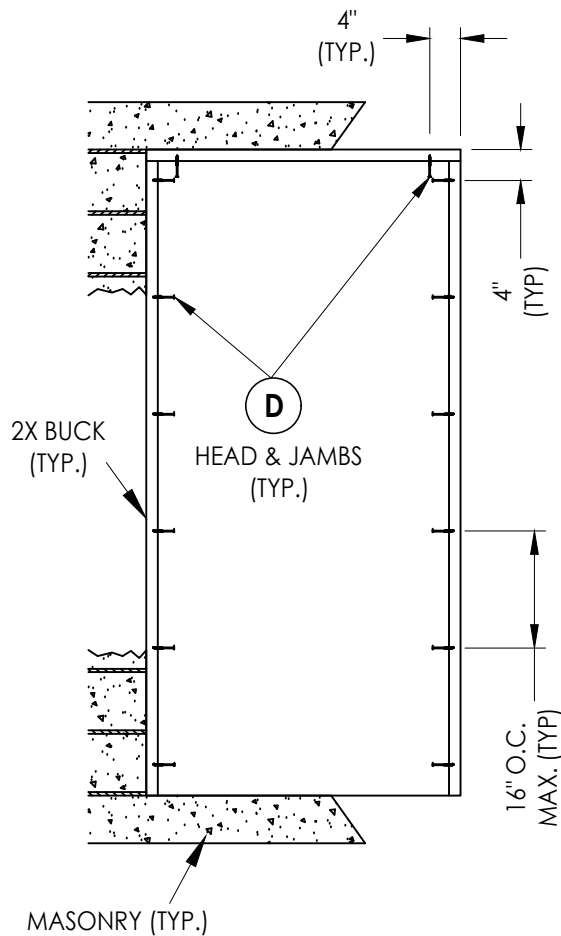

X

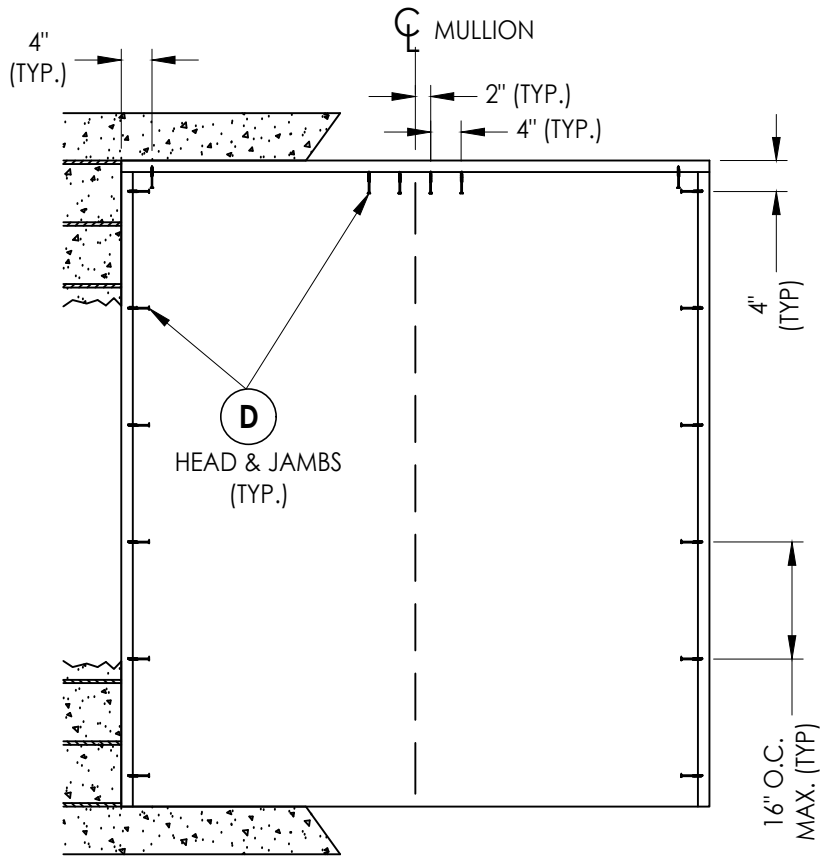

XO, OX

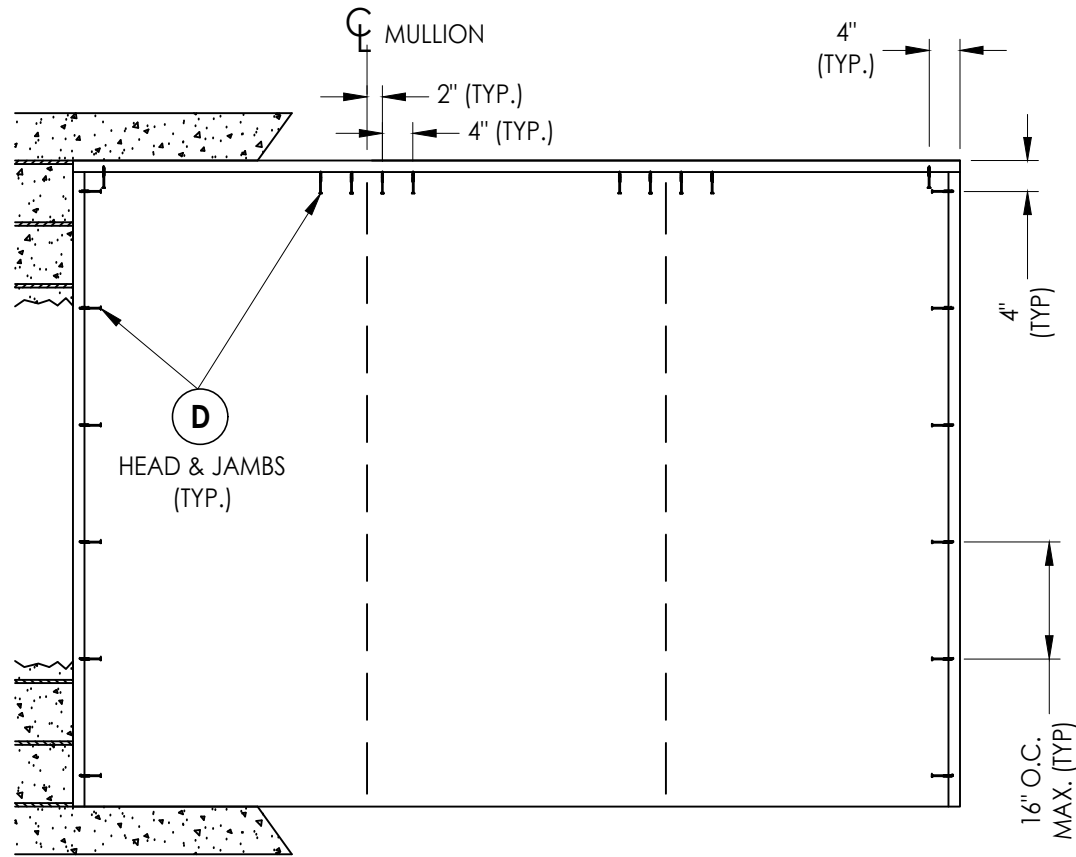

OXO, OOX, XOO

2X BUCK ANCHORING

DATE: 9/15/21

SCALE: N.T.S.

DWG. BY: RW

CHK. BY: LFS

DRAWING NO.:

FL-37185.1

SHEET 10 OF 12

PRODUCT: TRINITY
FIBERGLASS PATIO DOOR
"Impact"

PART OR ASSEMBLY:
BUCK ANCHORING

Documents Prepared By:
Lyndon F. Schmidt
P.E. No. 43409

RW

BUILDING CONSULTANTS, INC.
P.O. Box 230, Valrico, FL 33595
Phone No.: 813.659.9197
FBPE Registry No. 9813

Documents Prepared By:
Lyndon F. Schmidt
P.E. No. 43409

RW BUILDING CONSULTANTS, INC.
P.O. Box 230, Valrico, FL 33486
Phone No.: 813.659.9197
FBPE Registry No. 9813

[illegible]

Z:\2023 FBC Drawings\Trinity Glass Int\VL-37185 R2\FL-37185.1.dwg

BILL OF MATERIALS		
ITEM #	DESCRIPTION	MATERIAL
A	1X BUCK (G >= 0.42)	WOOD
B	2X BUCK (G >= 0.42)	WOOD
C	1/4" MAX. SHIM SPACE	-
D	1/4" X 2-3/4" PFH DeWALT OR ITW CONCRETE SCREW	STEEL
E	MASONRY - 3,000 PSI MIN. CONCRETE CONFORMING TO ACI 301 OR HOLLOW BLOCK CONFORMING TO ASTM C90	CONCRETE
F	1/4" X 3-3/4" PFH DeWALT OR ITW CONCRETE SCREW	STEEL
G	3/16" X 3-1/4" PFH ITW CONCRETE SCREW	STEEL
L	#10 X 2-1/2" PFH WOOD SCREW (1.15" MIN. EMB.)	STEEL
M	3/16" X 2-1/4" PFH ITW CONCRETE SCREW	STEEL
P	1/4" X 2-1/4" PFH DeWALT OR ITW CONCRETE SCREW	STEEL
1	PVC JAMB	PVC
4	PVC MULLION (w/ LVL INSERT)	PVC/LVL
7	WEATHERSTRIP	FOAM
8	DOOR SWEEP	VINYL
9	#9 X 3/4" PFH WOOD SCREW	STEEL
10	#9 X 1" PFH WOOD SCREW	STEEL
11	4" X 4" HINGE	STEEL
12	LATCH STRIKE PLATE	STEEL
13	DEADBOLT STRIKE PLATE	STEEL
14	INSWING THRESHOLD	ALUM/COMP
15	OUTSWING THRESHOLD	ALUM/COMP
16	INSWING SIDELITE ADAPTER	PVC
17	OUTSWING SIDELITE ADAPTER	PVC
20	#9 X 1/2" PFH WOOD SCREW	STEEL
22	#8 X 2-1/2" PFH WOOD SCREW	STEEL
23	#8 X 1/2" PFH WOOD SCREW	STEEL
27	#10 X 2" PFH SMS	STEEL
28	#10 X 3" PFH WOOD SCREW	STEEL
30	#12 X 2-1/2" PFH WOOD SCREW	STEEL
40	DOOR PANEL	-
50	SIDELITE PANEL	-







CONCRETE ANCHOR NOTES:

- Concrete anchor locations at the corners may be adjusted to maintain the min. edge distance to mortar joints.
- Concrete anchor locations noted as "MAX. ON CENTER" must be adjusted to maintain the min. edge distance to mortar joints, additional concrete anchors may be required to ensure the "MAX. ON CENTER" dimension are not exceeded.
- Concrete anchor table:

ANCHOR TYPE	ANCHOR SIZE	MIN. EMBEDMENT	MIN. CLEARANCE TO MASONRY EDGE	MIN. CLEARANCE TO ADJACENT ANCHOR
ITW BUILDEX TAPCON®	3/16"	1-1/4"	3"	1-1/2"
	1/4"	1-1/4"	2"	4"
DeWALT ULTRACON®	1/4"	1-1/4"	1"	4"

WOOD SCREW INSTALLATION NOTES:

- Maintain a minimum 5/8" edge distance, 1" end distance, & 1" o.c. spacing of wood screws to prevent the splitting of wood.

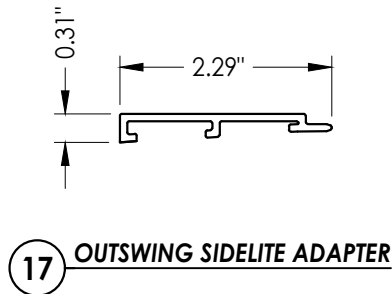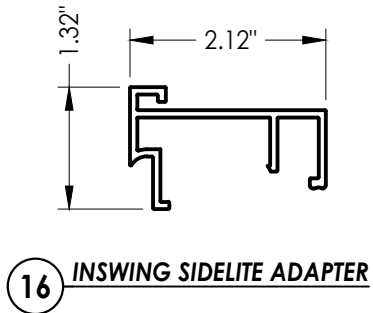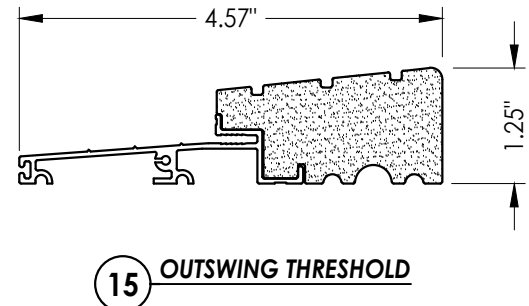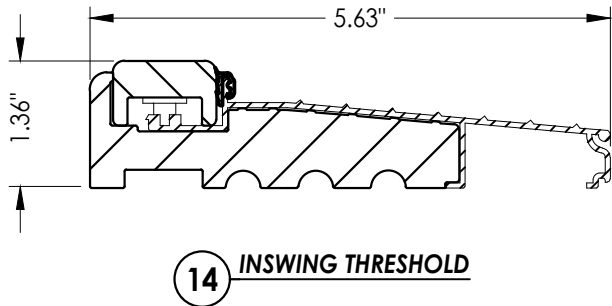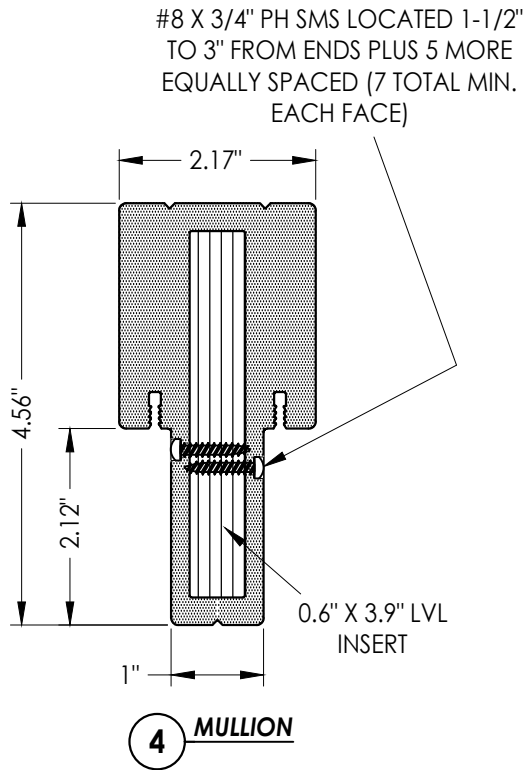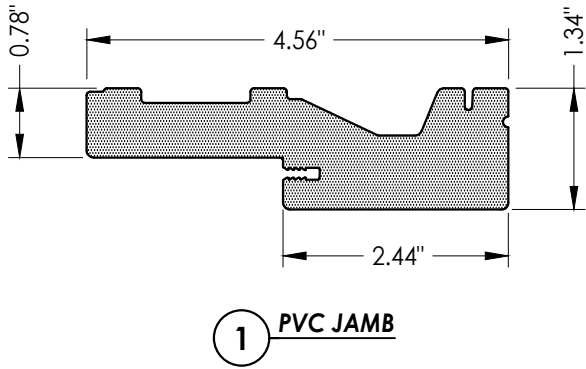

Documents Prepared By:
Lyndon F. Schmidt
P.E. No. 43409

R.W. BUILDING CONSULTANTS, INC.

P.O. Box 230, Valrico, FL 33595
Phone No.: 813.659.9197
FBPE Registry No. 9813

PRODUCT: TRINITY
FIBERGLASS PATIO DOOR
"Impact"

PART OR ASSEMBLY:
BILL OF MATERIALS
& COMPONENTS

NO.	DATE	REVISIONS
1	7/31/23	UPDATE TO 8TH ED. (2023) FBC
LFS	BY	

DATE: 9/15/21

SCALE: N.T.S.

DWG. BY: RW

CHK. BY: LFS

DRAWING NO.:

FL-37185.1

SHEET 12 OF 12